


St. SN|nnv 513 12



B/25/024255 St. SN|nn 5/13/12/

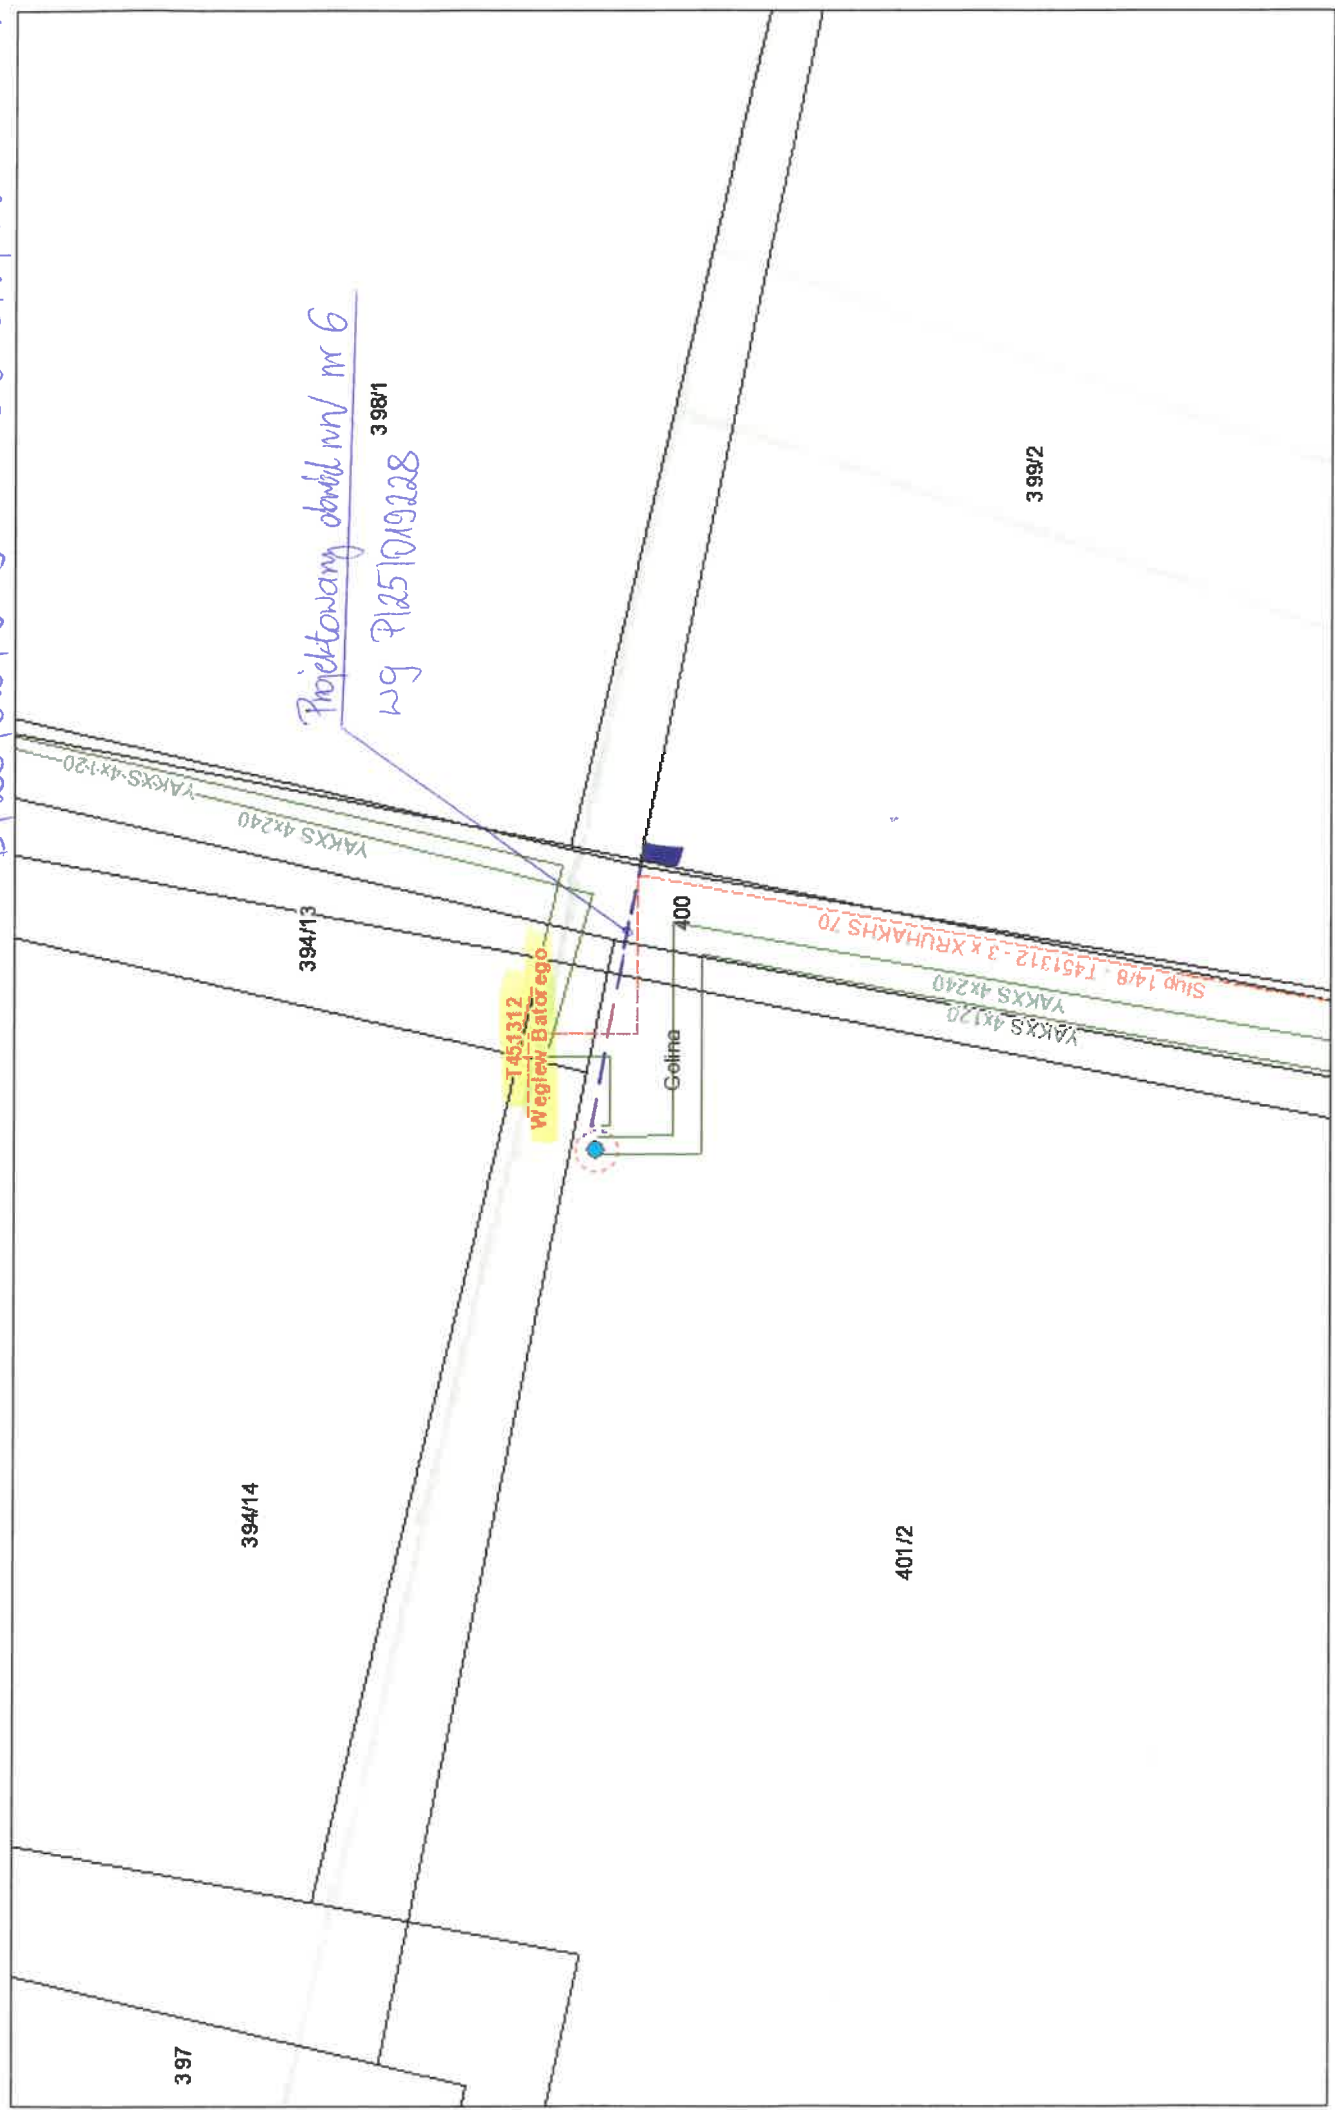

Projektowany obiekt nr 6  
wg P/25/019228

397

394/14

394/13

398/1

399/2

401/2