


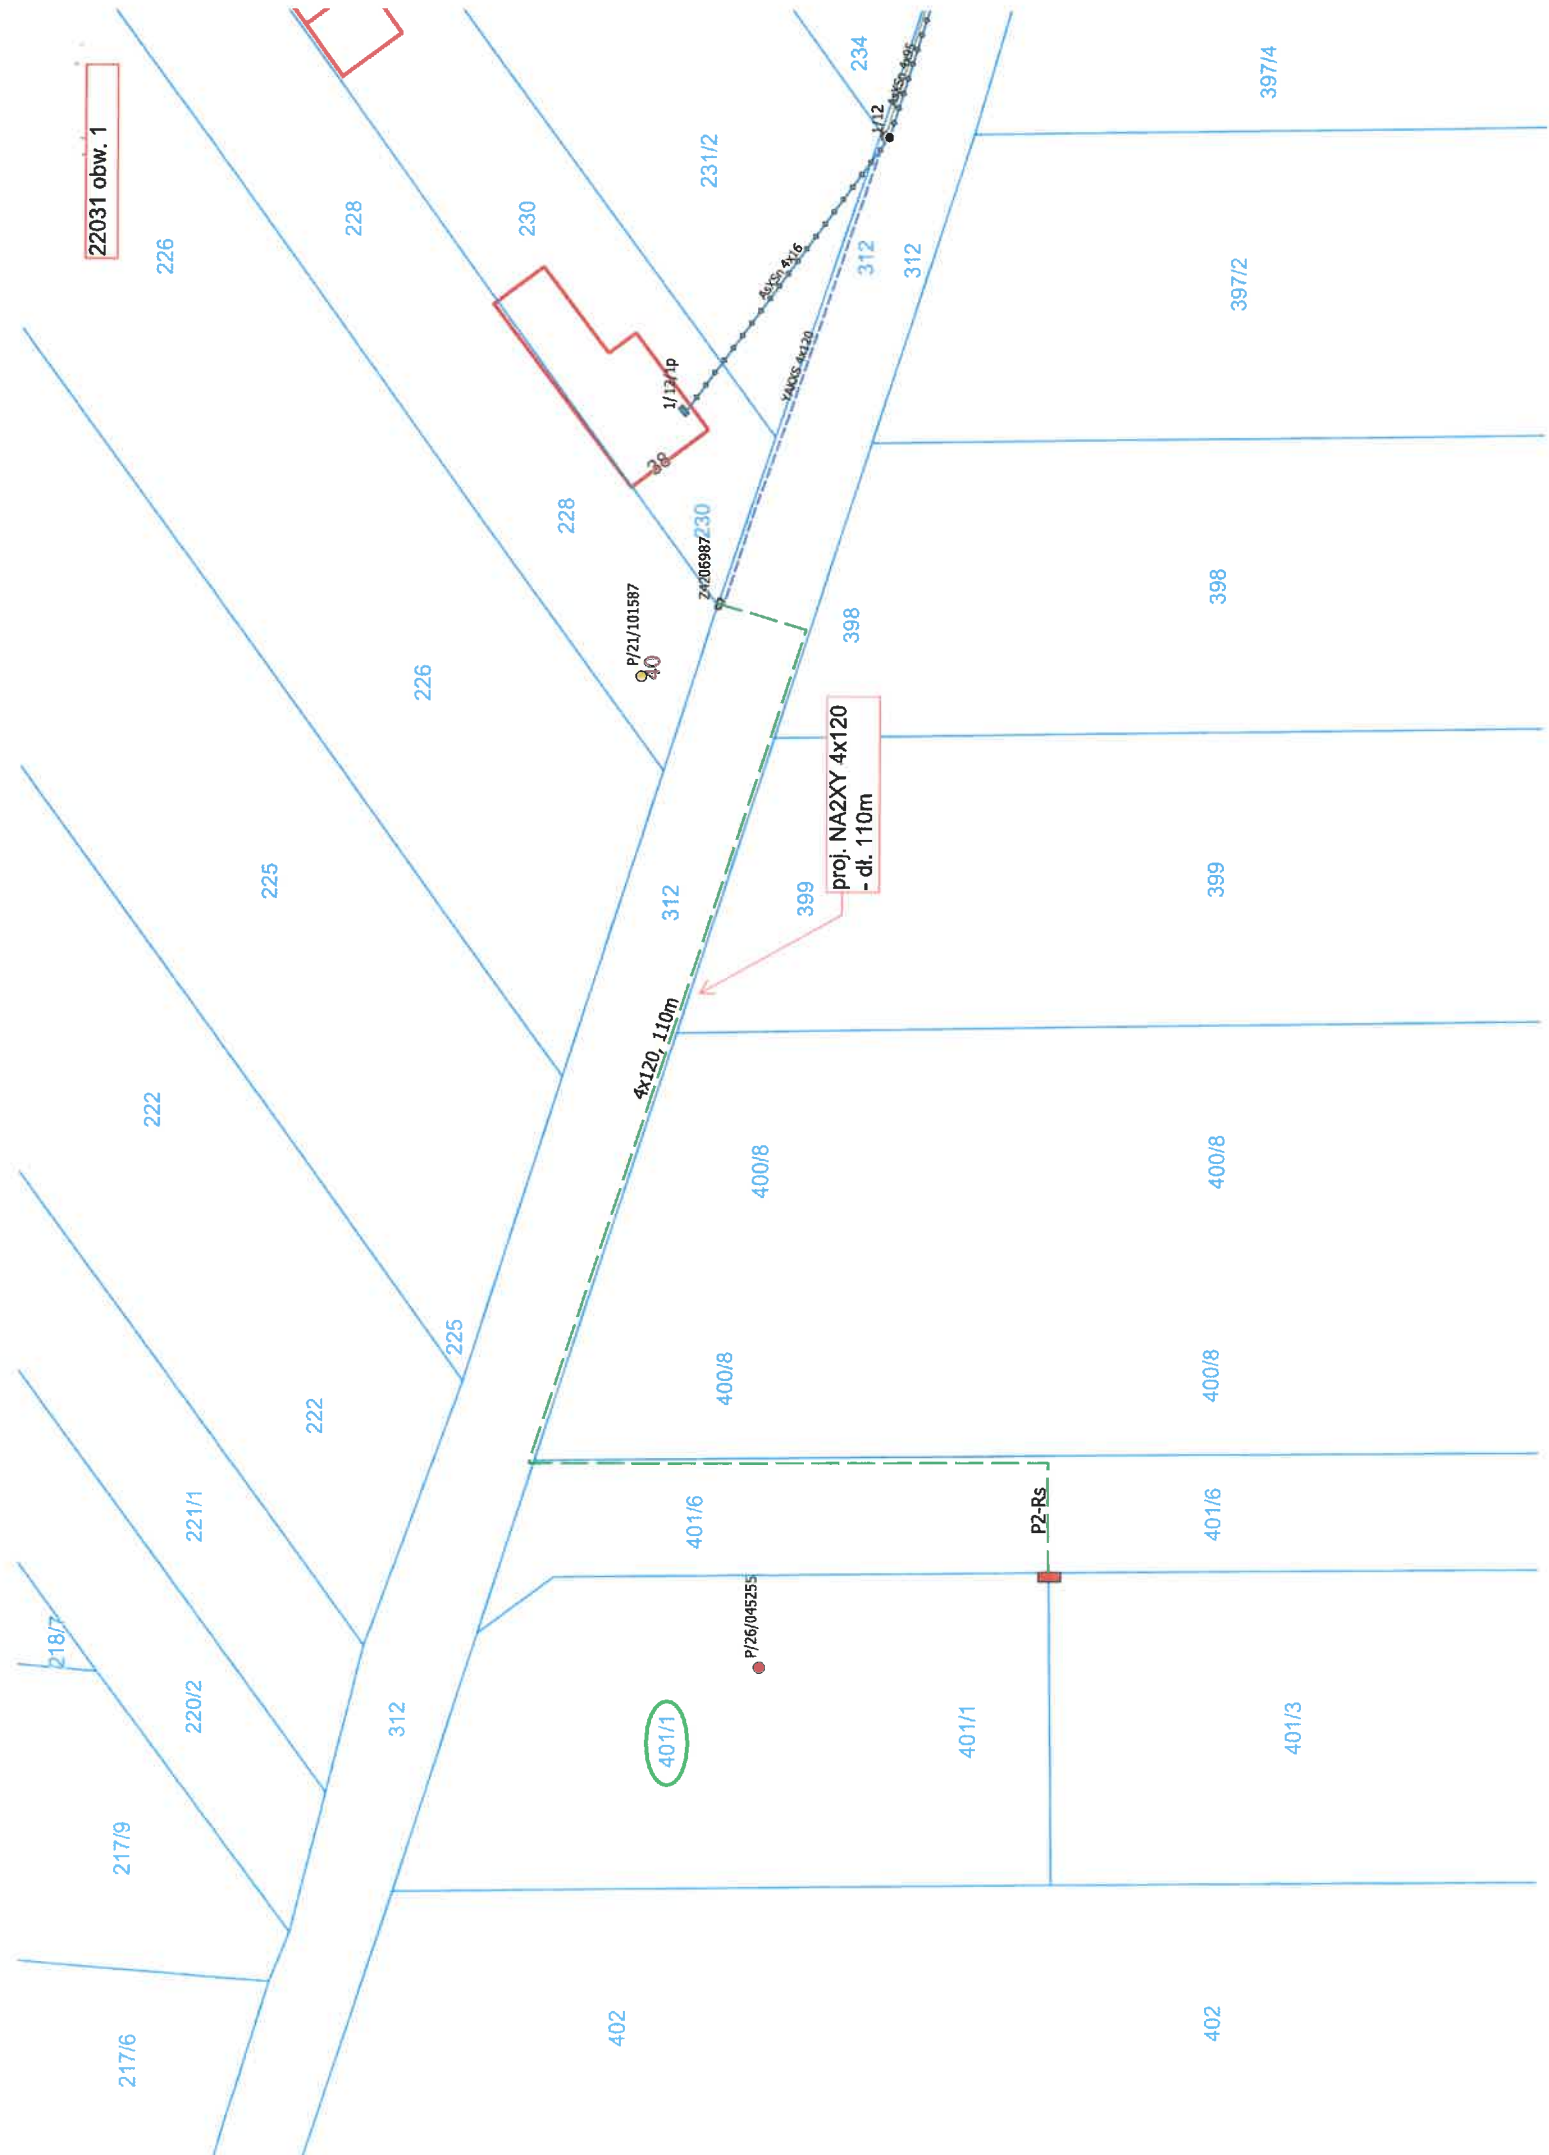

22031 obw. 1

proj. NA2XY 4x120
- dt. 110m

401/1

P/26/045255

P2-Rs

P/21/101587

1/12/1p

NA2XY 4x16

NA2XY 4x20