


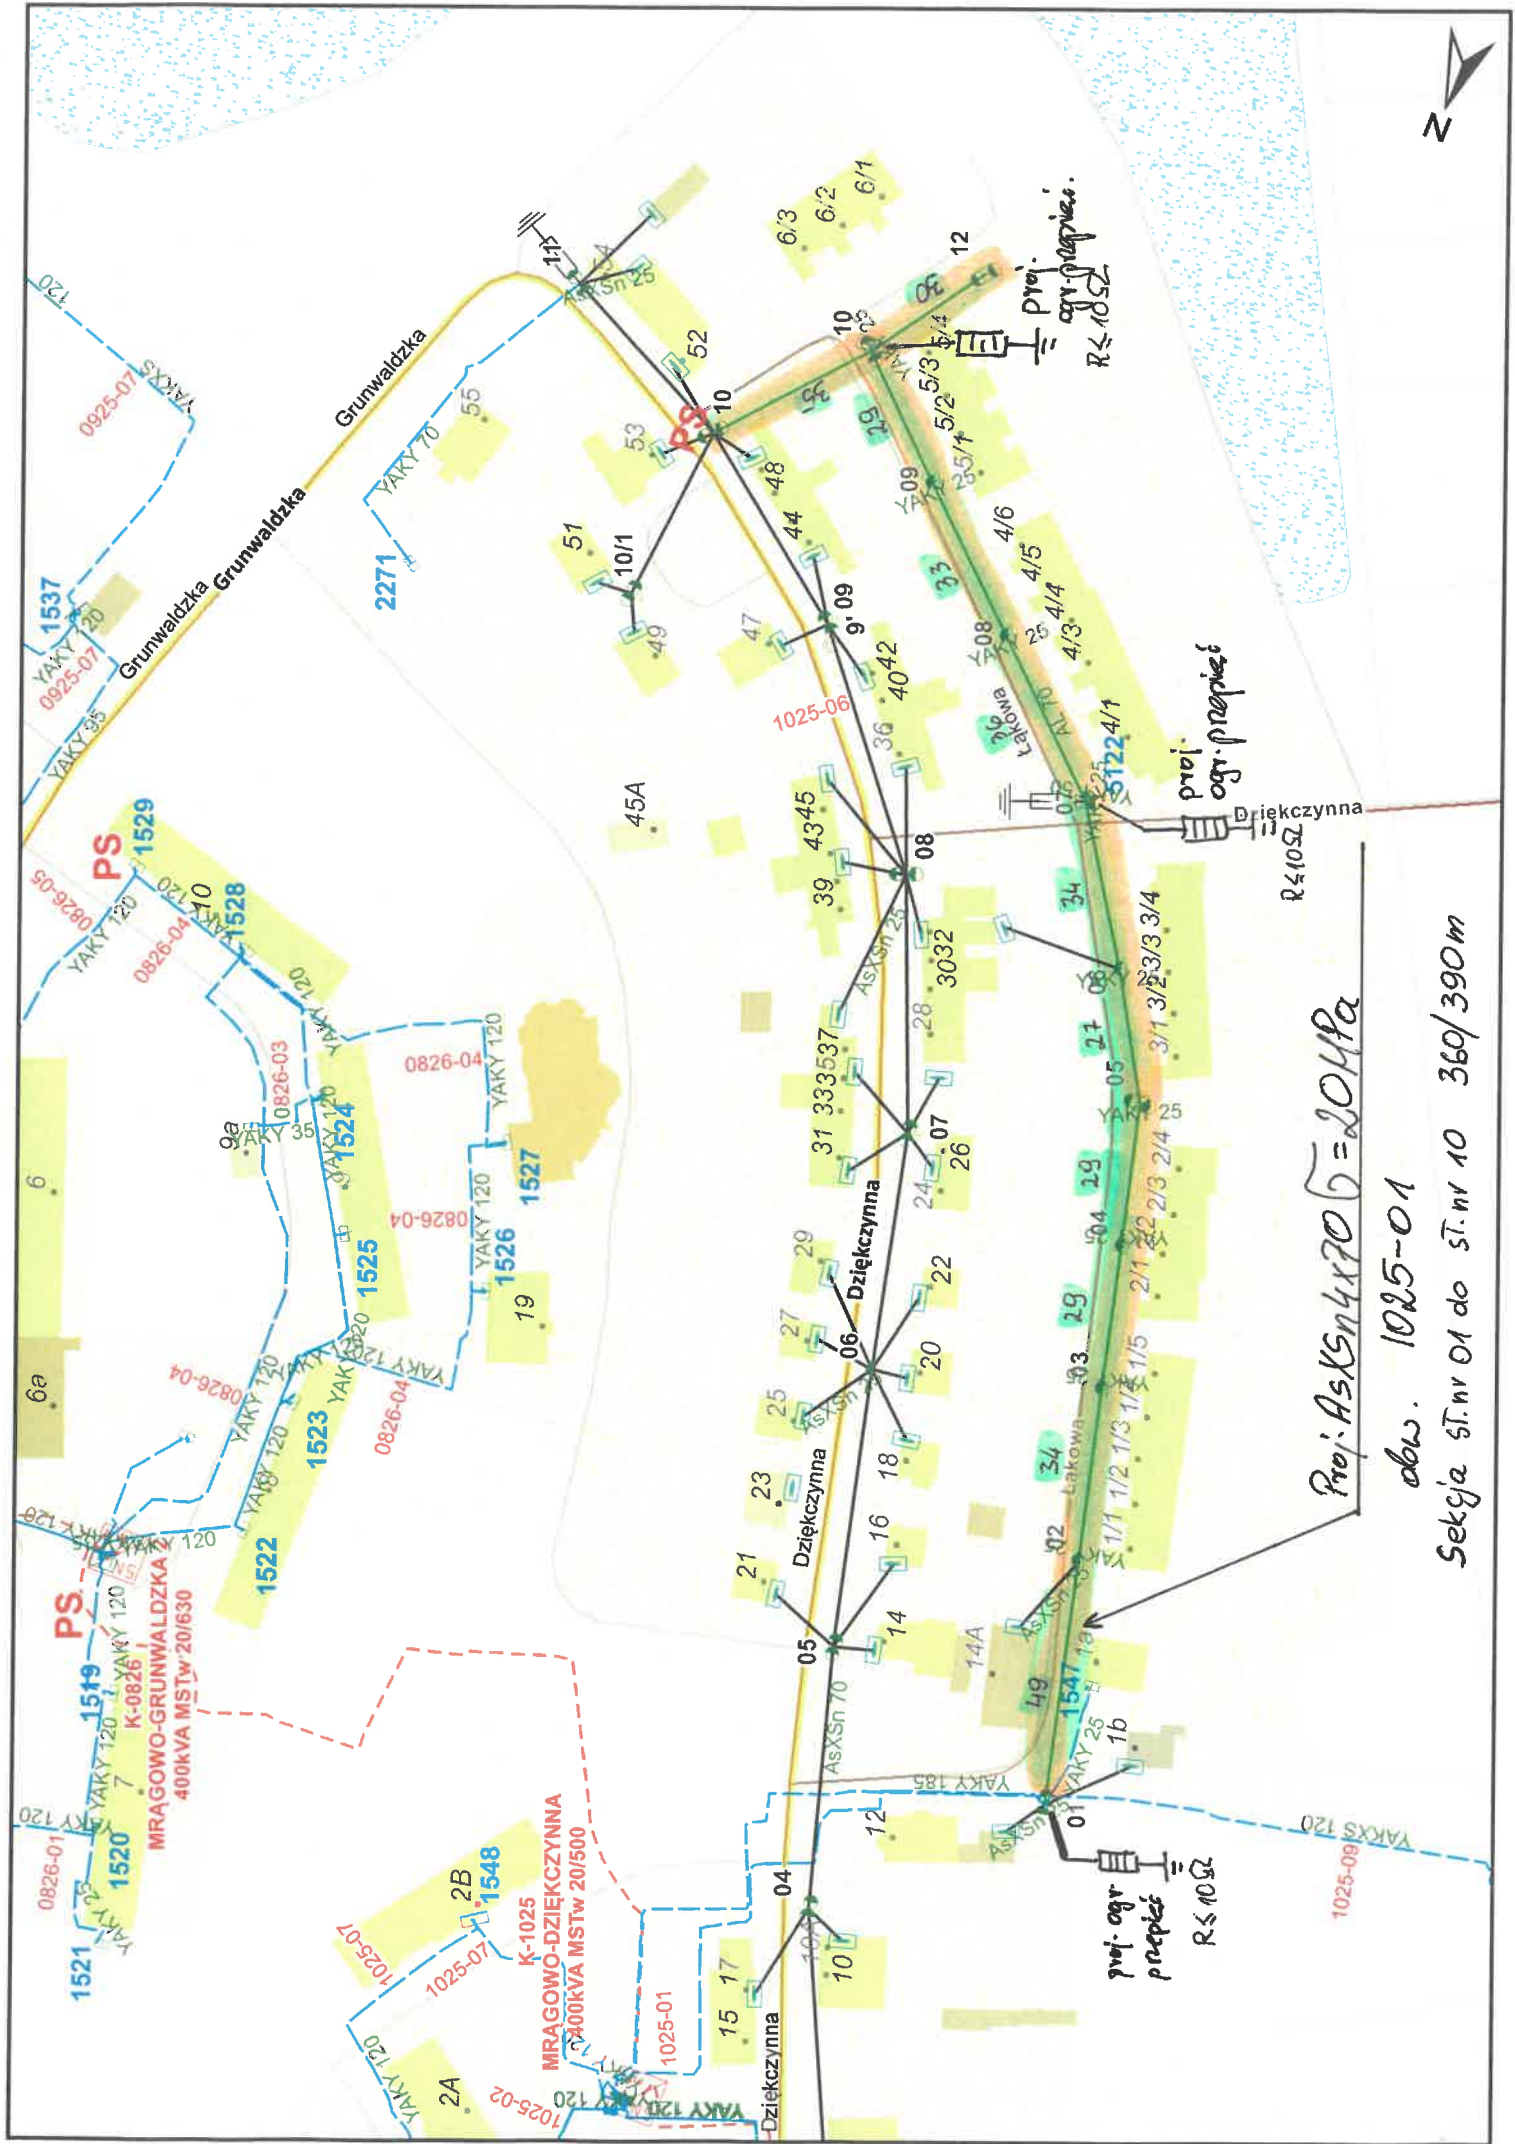

Proj: AsKSn4x70 = 204Pa

dow. 1025-01

Sekcja st.nv 01 do st.nv 10 360/390m