


1:1 300

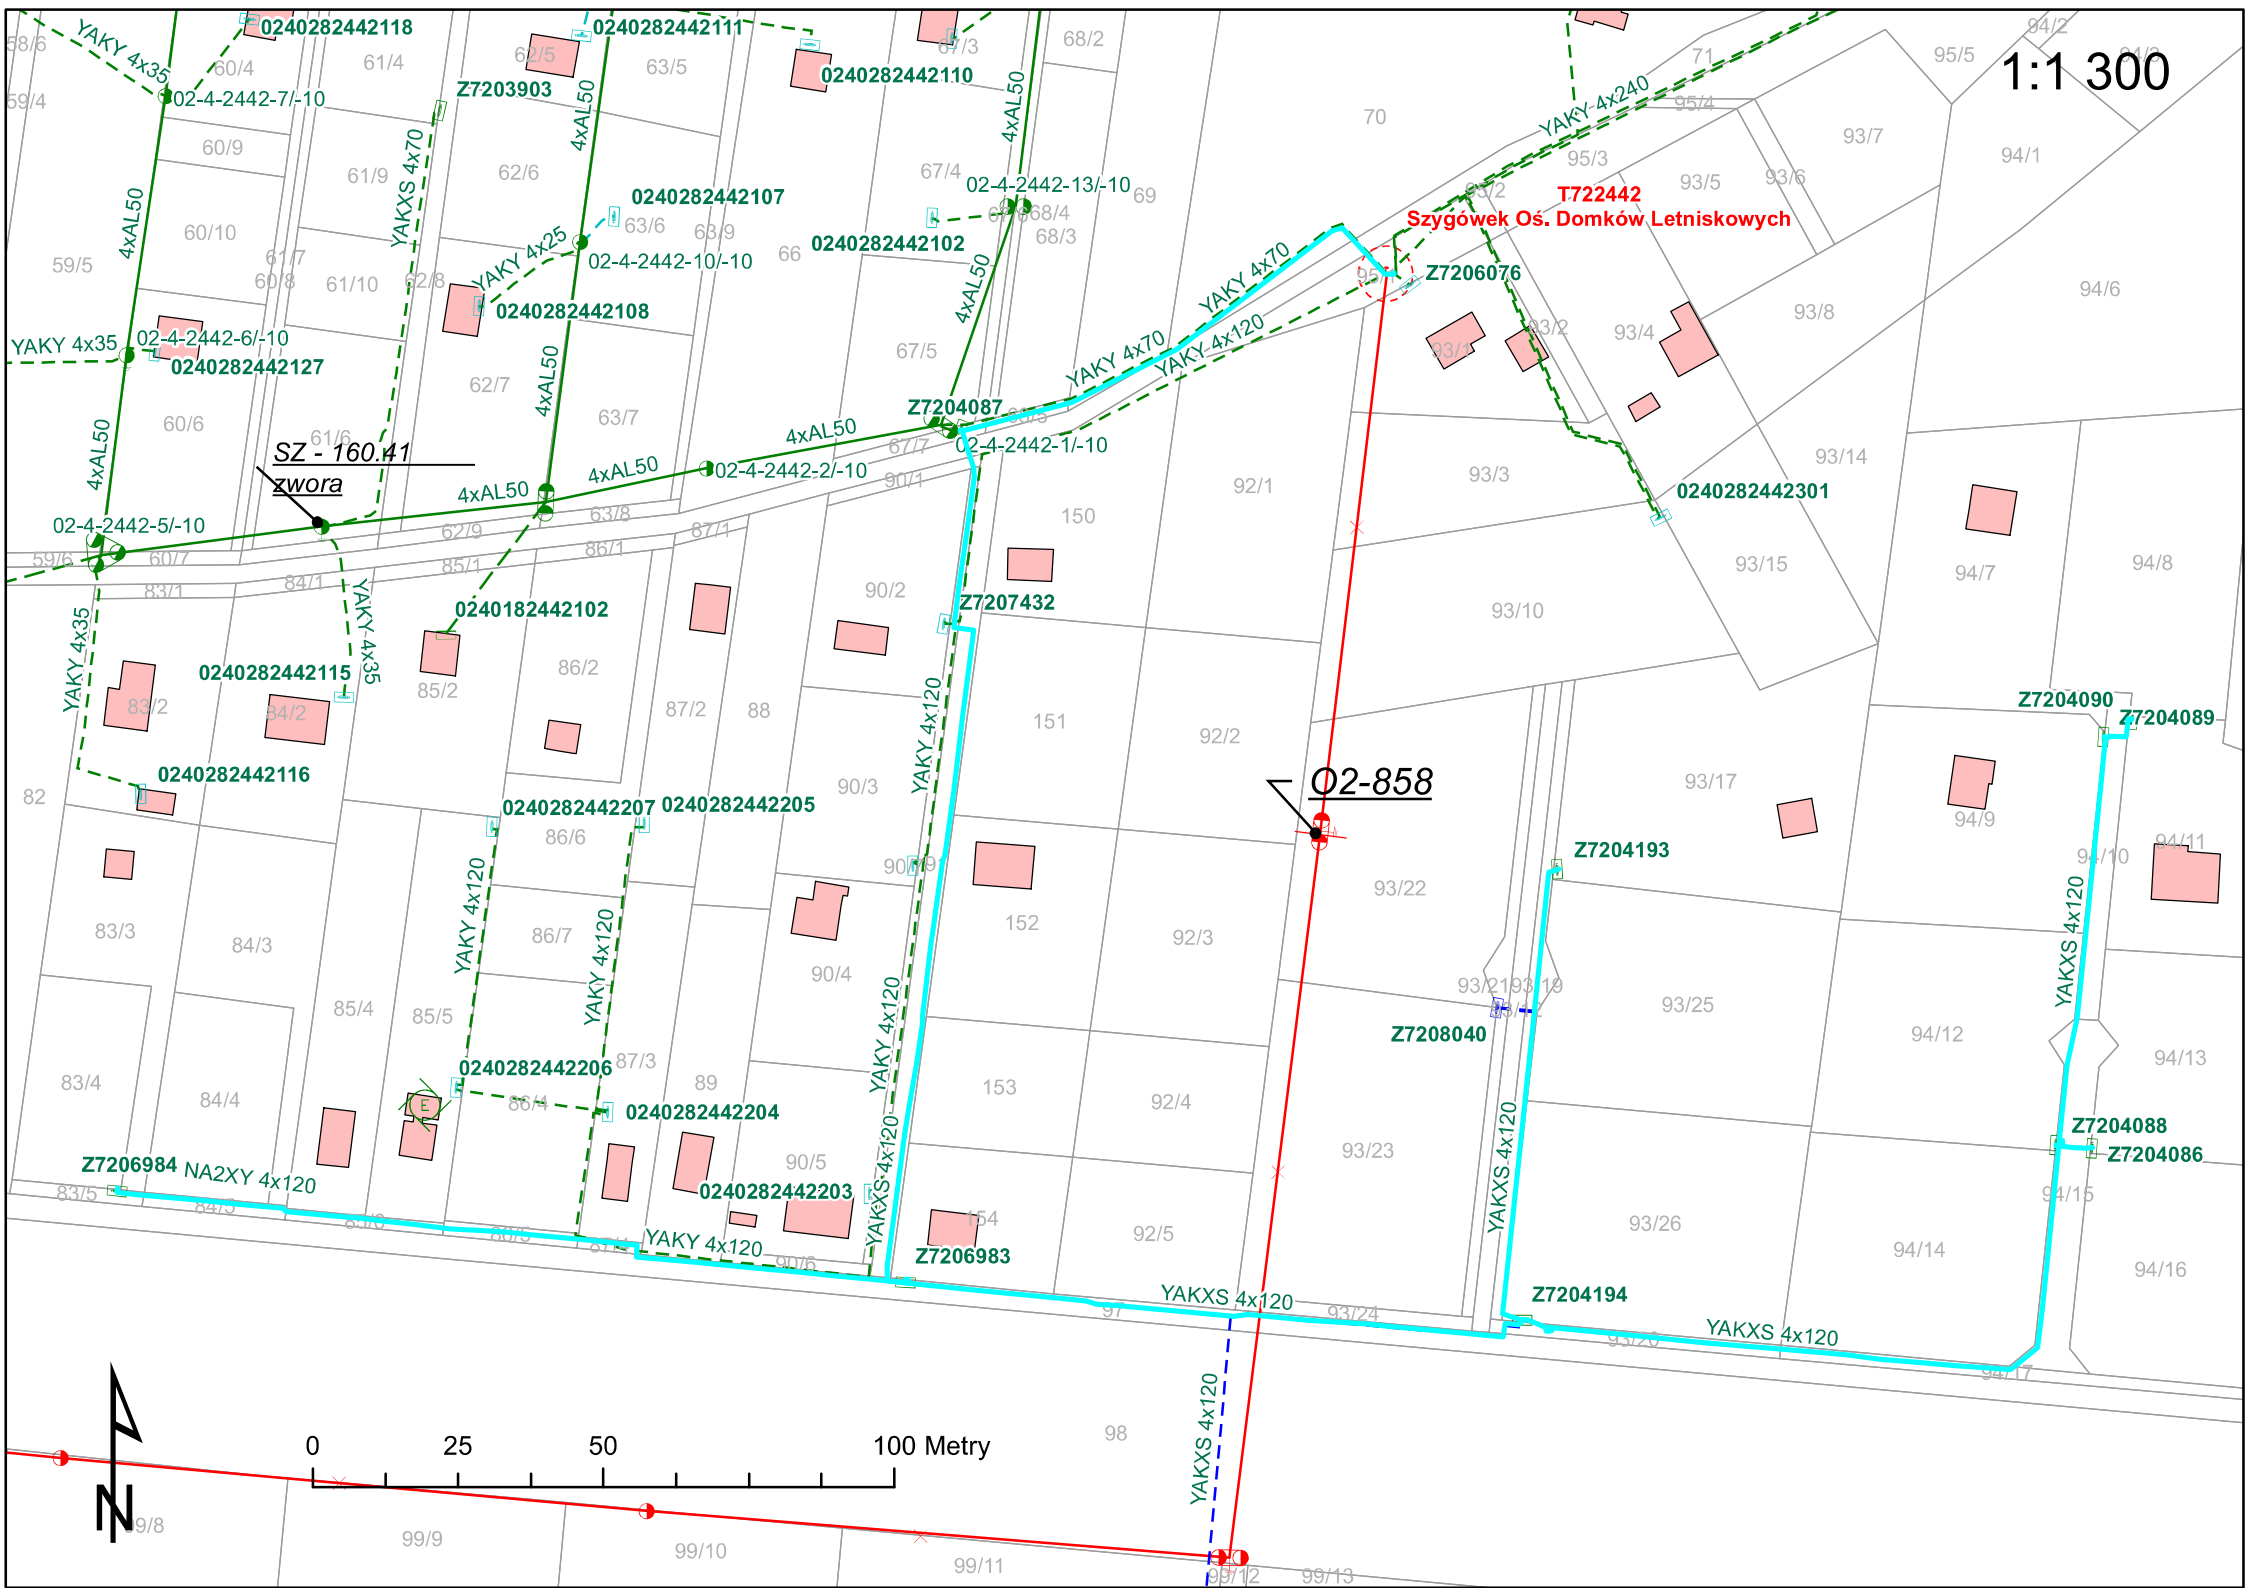

SZ - 160.41  
z wozami

Szygów Oś. Domków Letniskowych

02-858

0 25 50 100 Metry

