


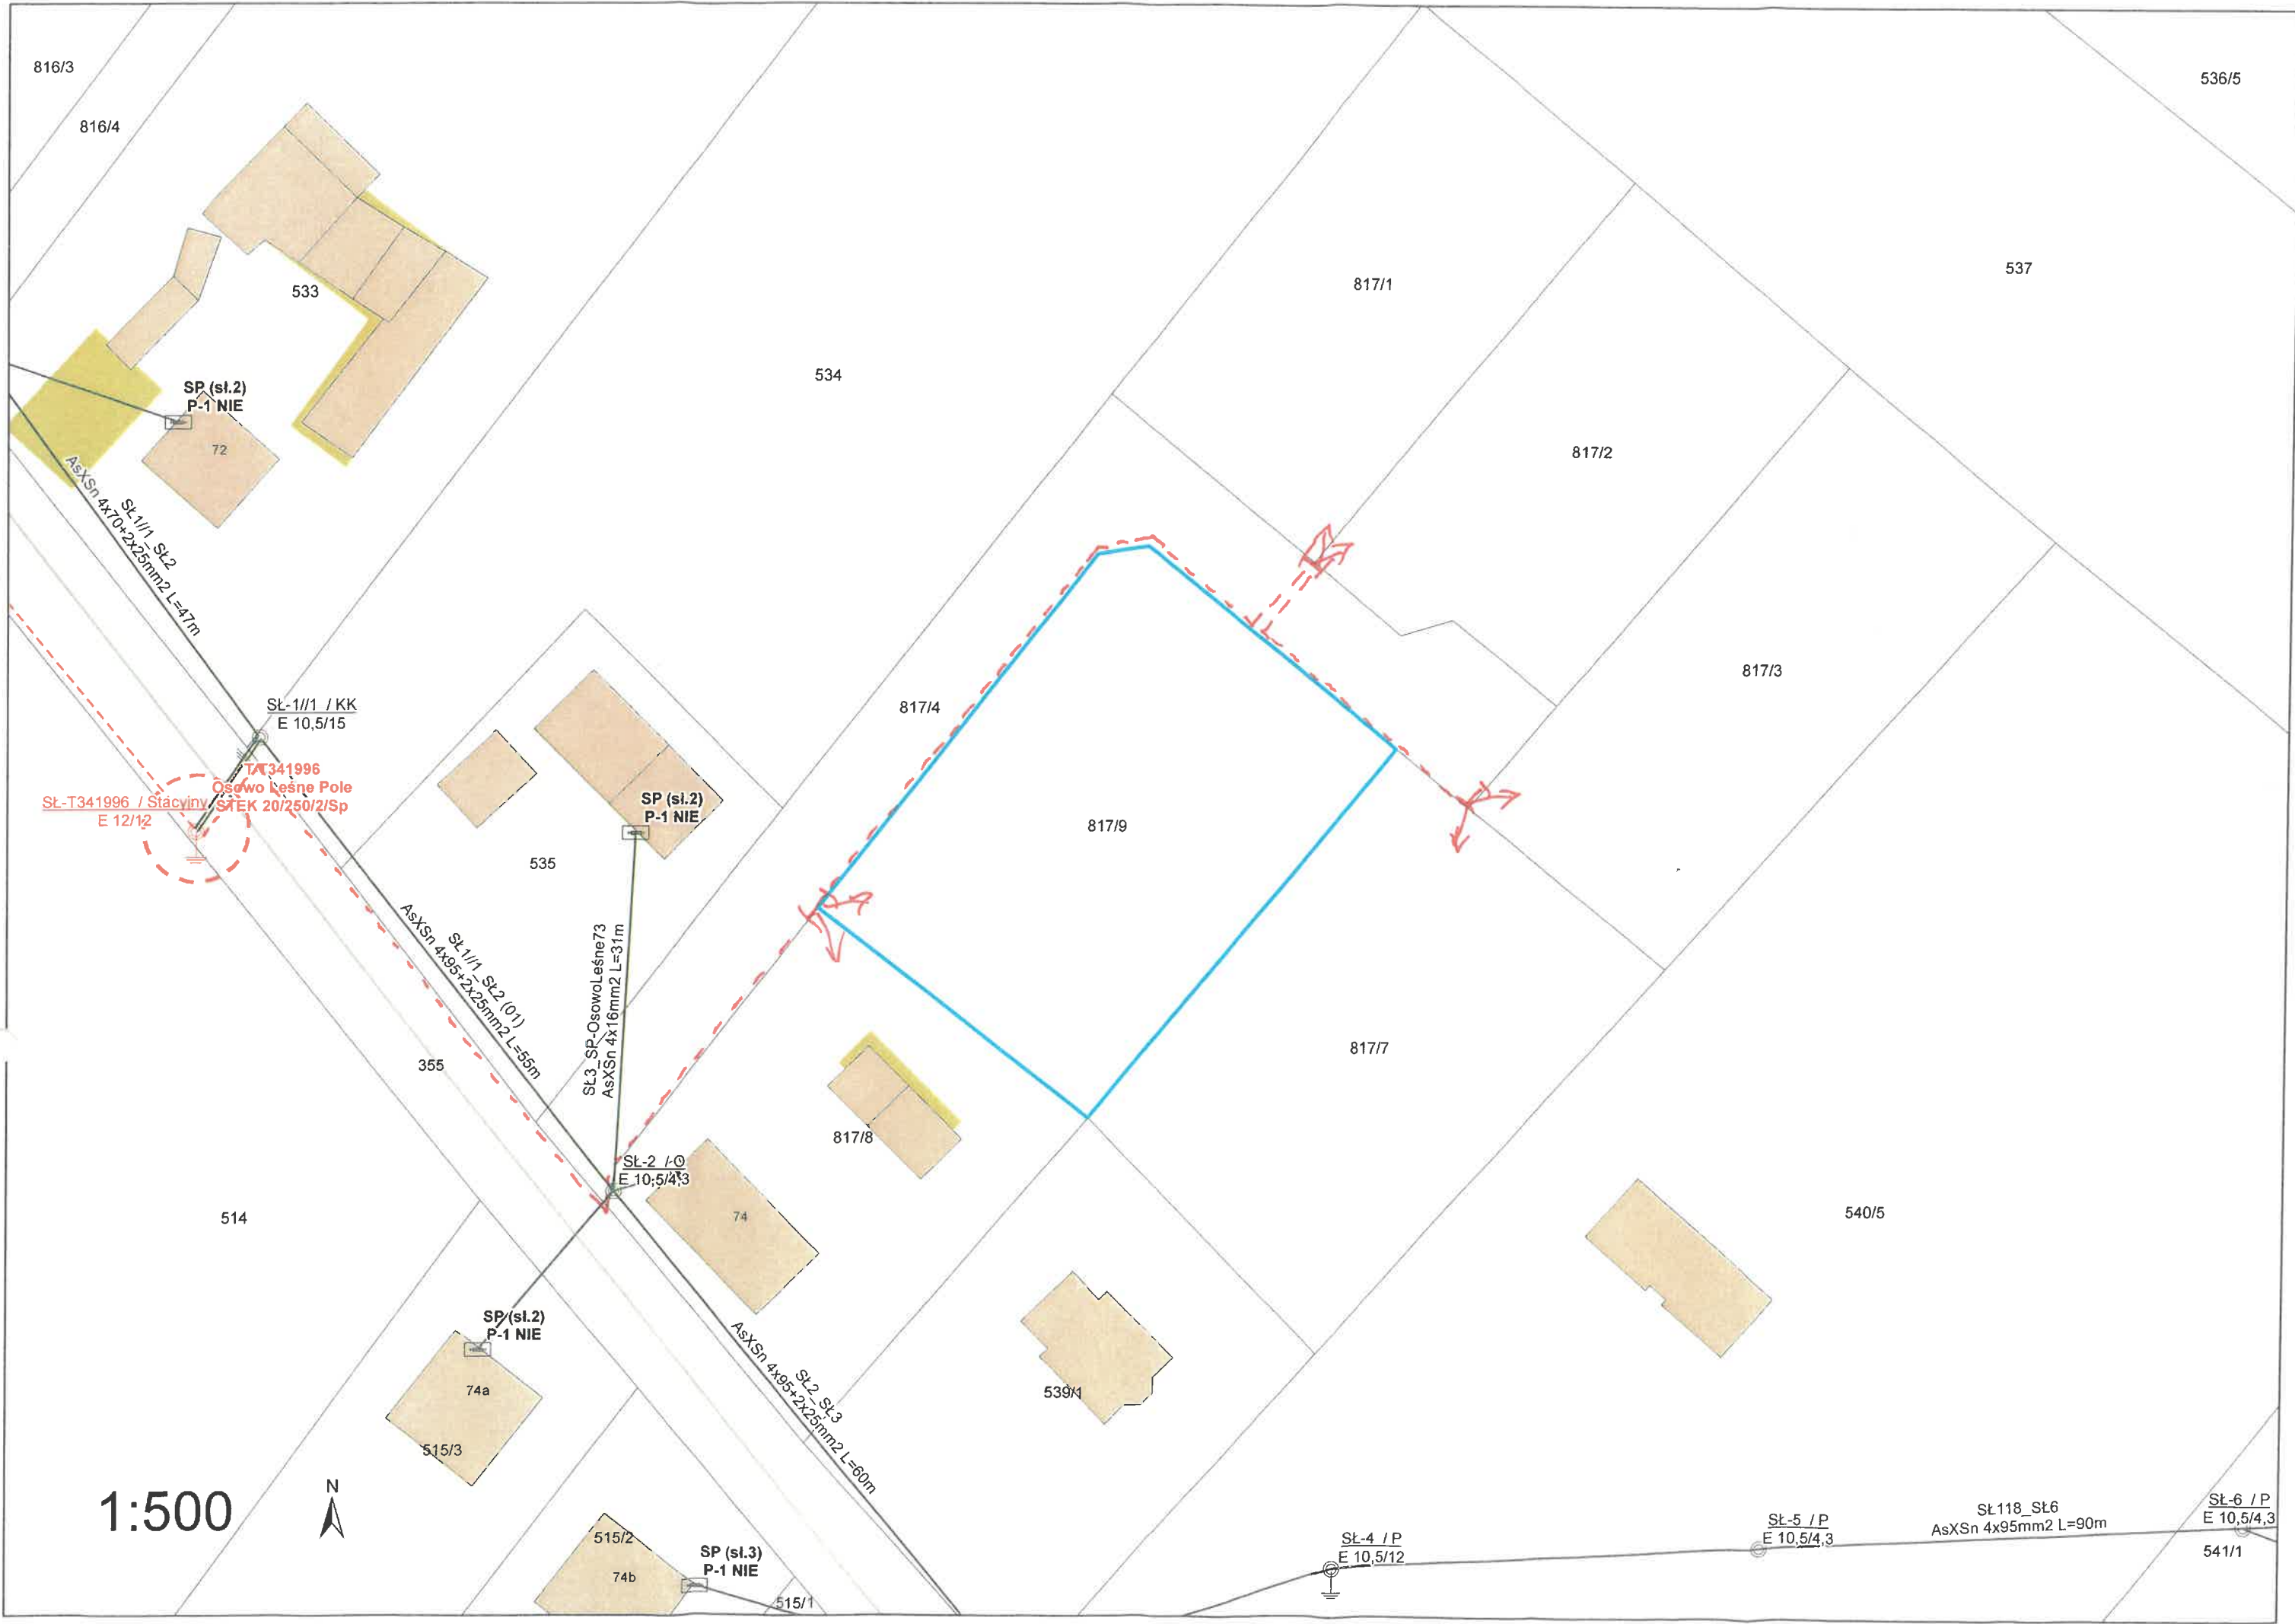

816/3

536/5

816/4

533

534

817/1

537

SP (sl.2)
P-1 NIE

72

AsXSn 4x70+2x25mm2 L=47m
Stł-1/1 Stł2

Stł-1/1 / KK
E 10,5/15

SL-T341996 / Stłcyny
E 12/12
T341996
Osowo Leśne Pole
StłEK 20/250/2/Sp

SP (sl.2)
P-1 NIE

535

817/4

817/9

817/3

AsXSn 4x95+2x25mm2 L=55m
Stł-1/1 Stł2 (01)

355

Stł3 SP-Osowo Leśne73
AsXSn 4x16mm2 L=31m

Stł-2 /-0
E 10,5/4,3

817/8

74

817/7

514

SP (sl.2)
P-1 NIE

74a

515/3

SP (sl.3)
P-1 NIE

515/2

74b

515/1

AsXSn 4x95+2x25mm2 L=60m
Stł2 Stł3

539/1

540/5

Stł-4 / P
E 10,5/12

Stł-5 / P
E 10,5/4,3

Stł118 Stł6
AsXSn 4x95mm2 L=90m

Stł-6 / P
E 10,5/4,3

541/1

1:500

