


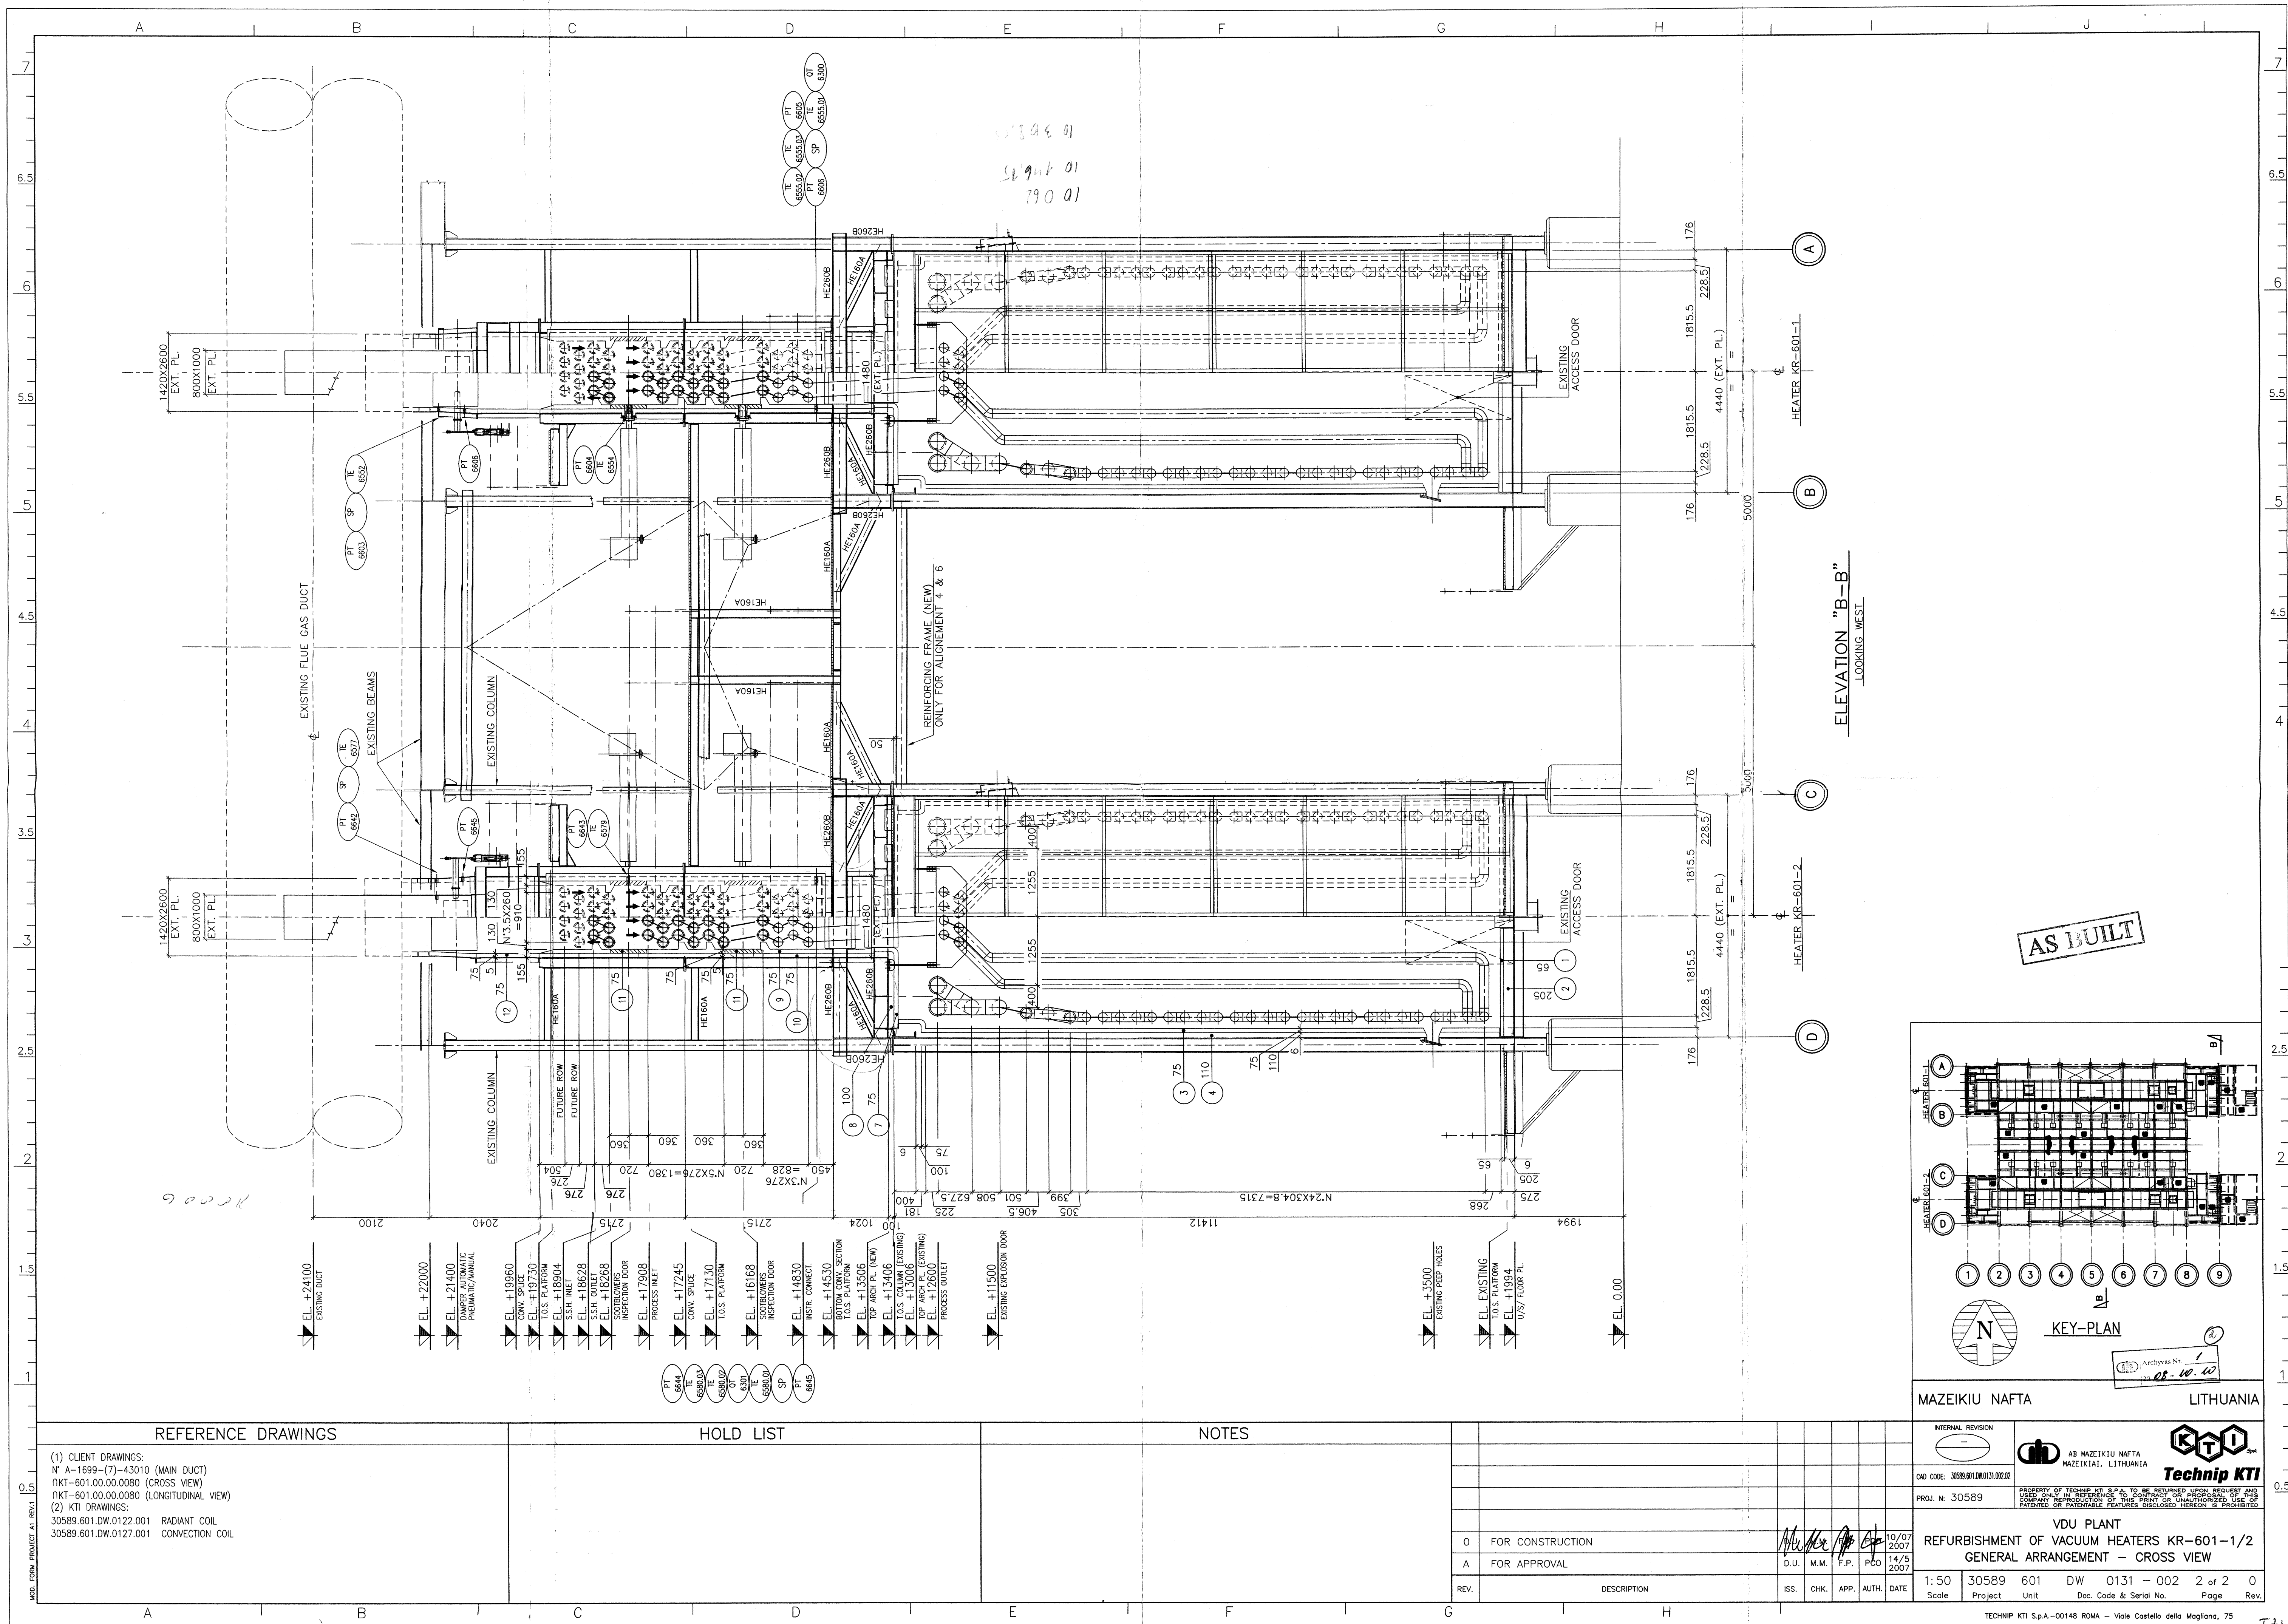

REFERENCE DRAWINGS

(1) CLIENT DRAWINGS:
N° A-1899-(7)-43010 (MAIN DUCT)
NKT-601.00.00.0080 (CROSS VIEW)
NKT-601.00.00.0080 (LONGITUDINAL VIEW)

(2) KTI DRAWINGS:
30589.601.DW.0122.001 RADIANT COIL
30589.601.DW.0127.001 CONVECTION COIL

HOLD LIST

NOTES

REV.	DESCRIPTION	ISS.	CHK.	APP.	AUTH.	DATE
0	FOR CONSTRUCTION					10/07/2007
A	FOR APPROVAL					14/5/2007

U.D. M.M. F.P. P.C.D.

10/07/2007

14/5/2007

1:50 Scale 30589 Project 601 Unit DW 0131 - 002 2 of 2 0 Page Rev.

TECHNIP KTI S.p.A. - 00148 ROMA - Viale Costello della Magliana, 75