


## Tower cleaning/flushing

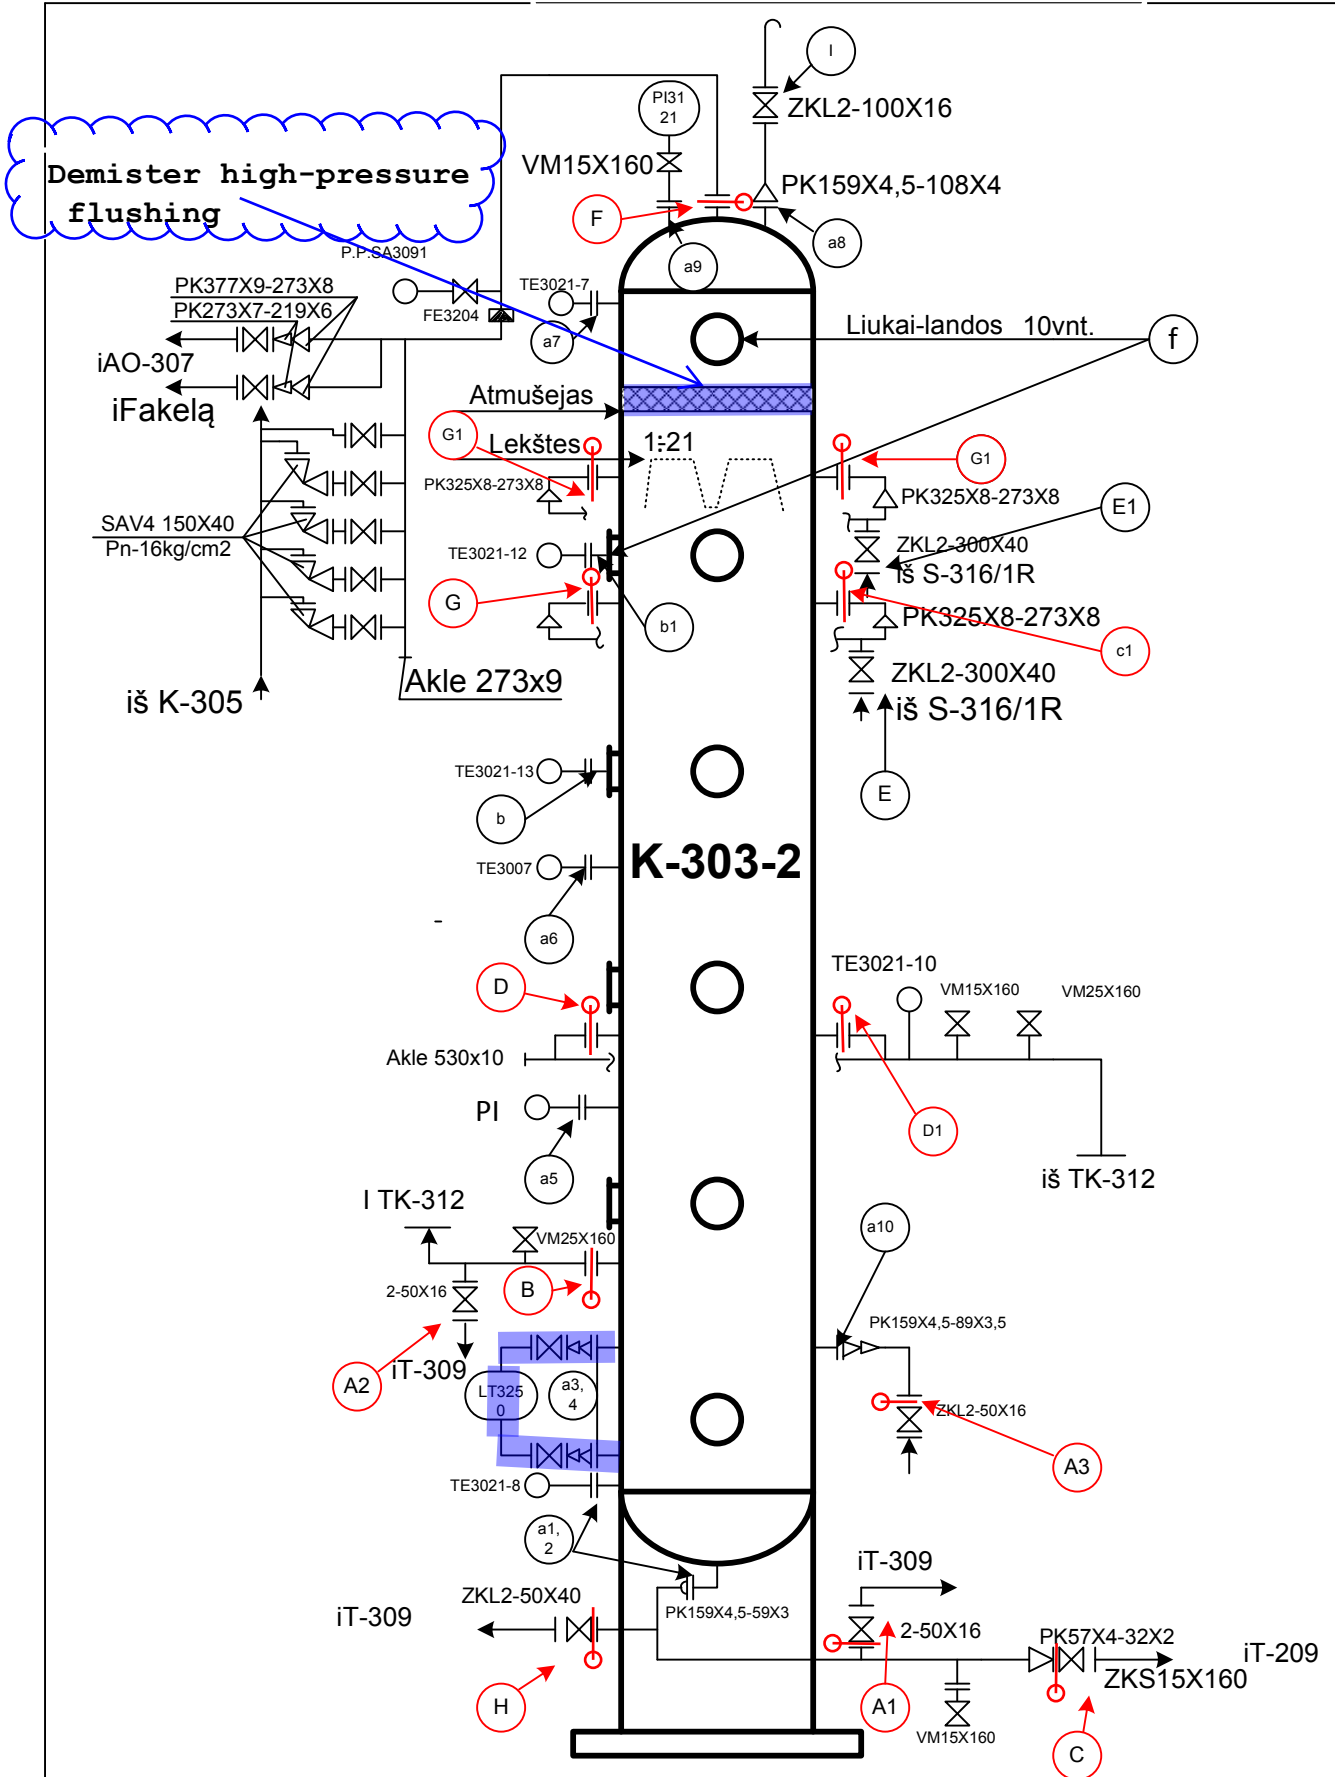

|        |         |                           |
|--------|---------|---------------------------|
| Cechas | Sekcija | Aparato technologinis Nr. |
| KT-1   | S-300   | K-303-2                   |