


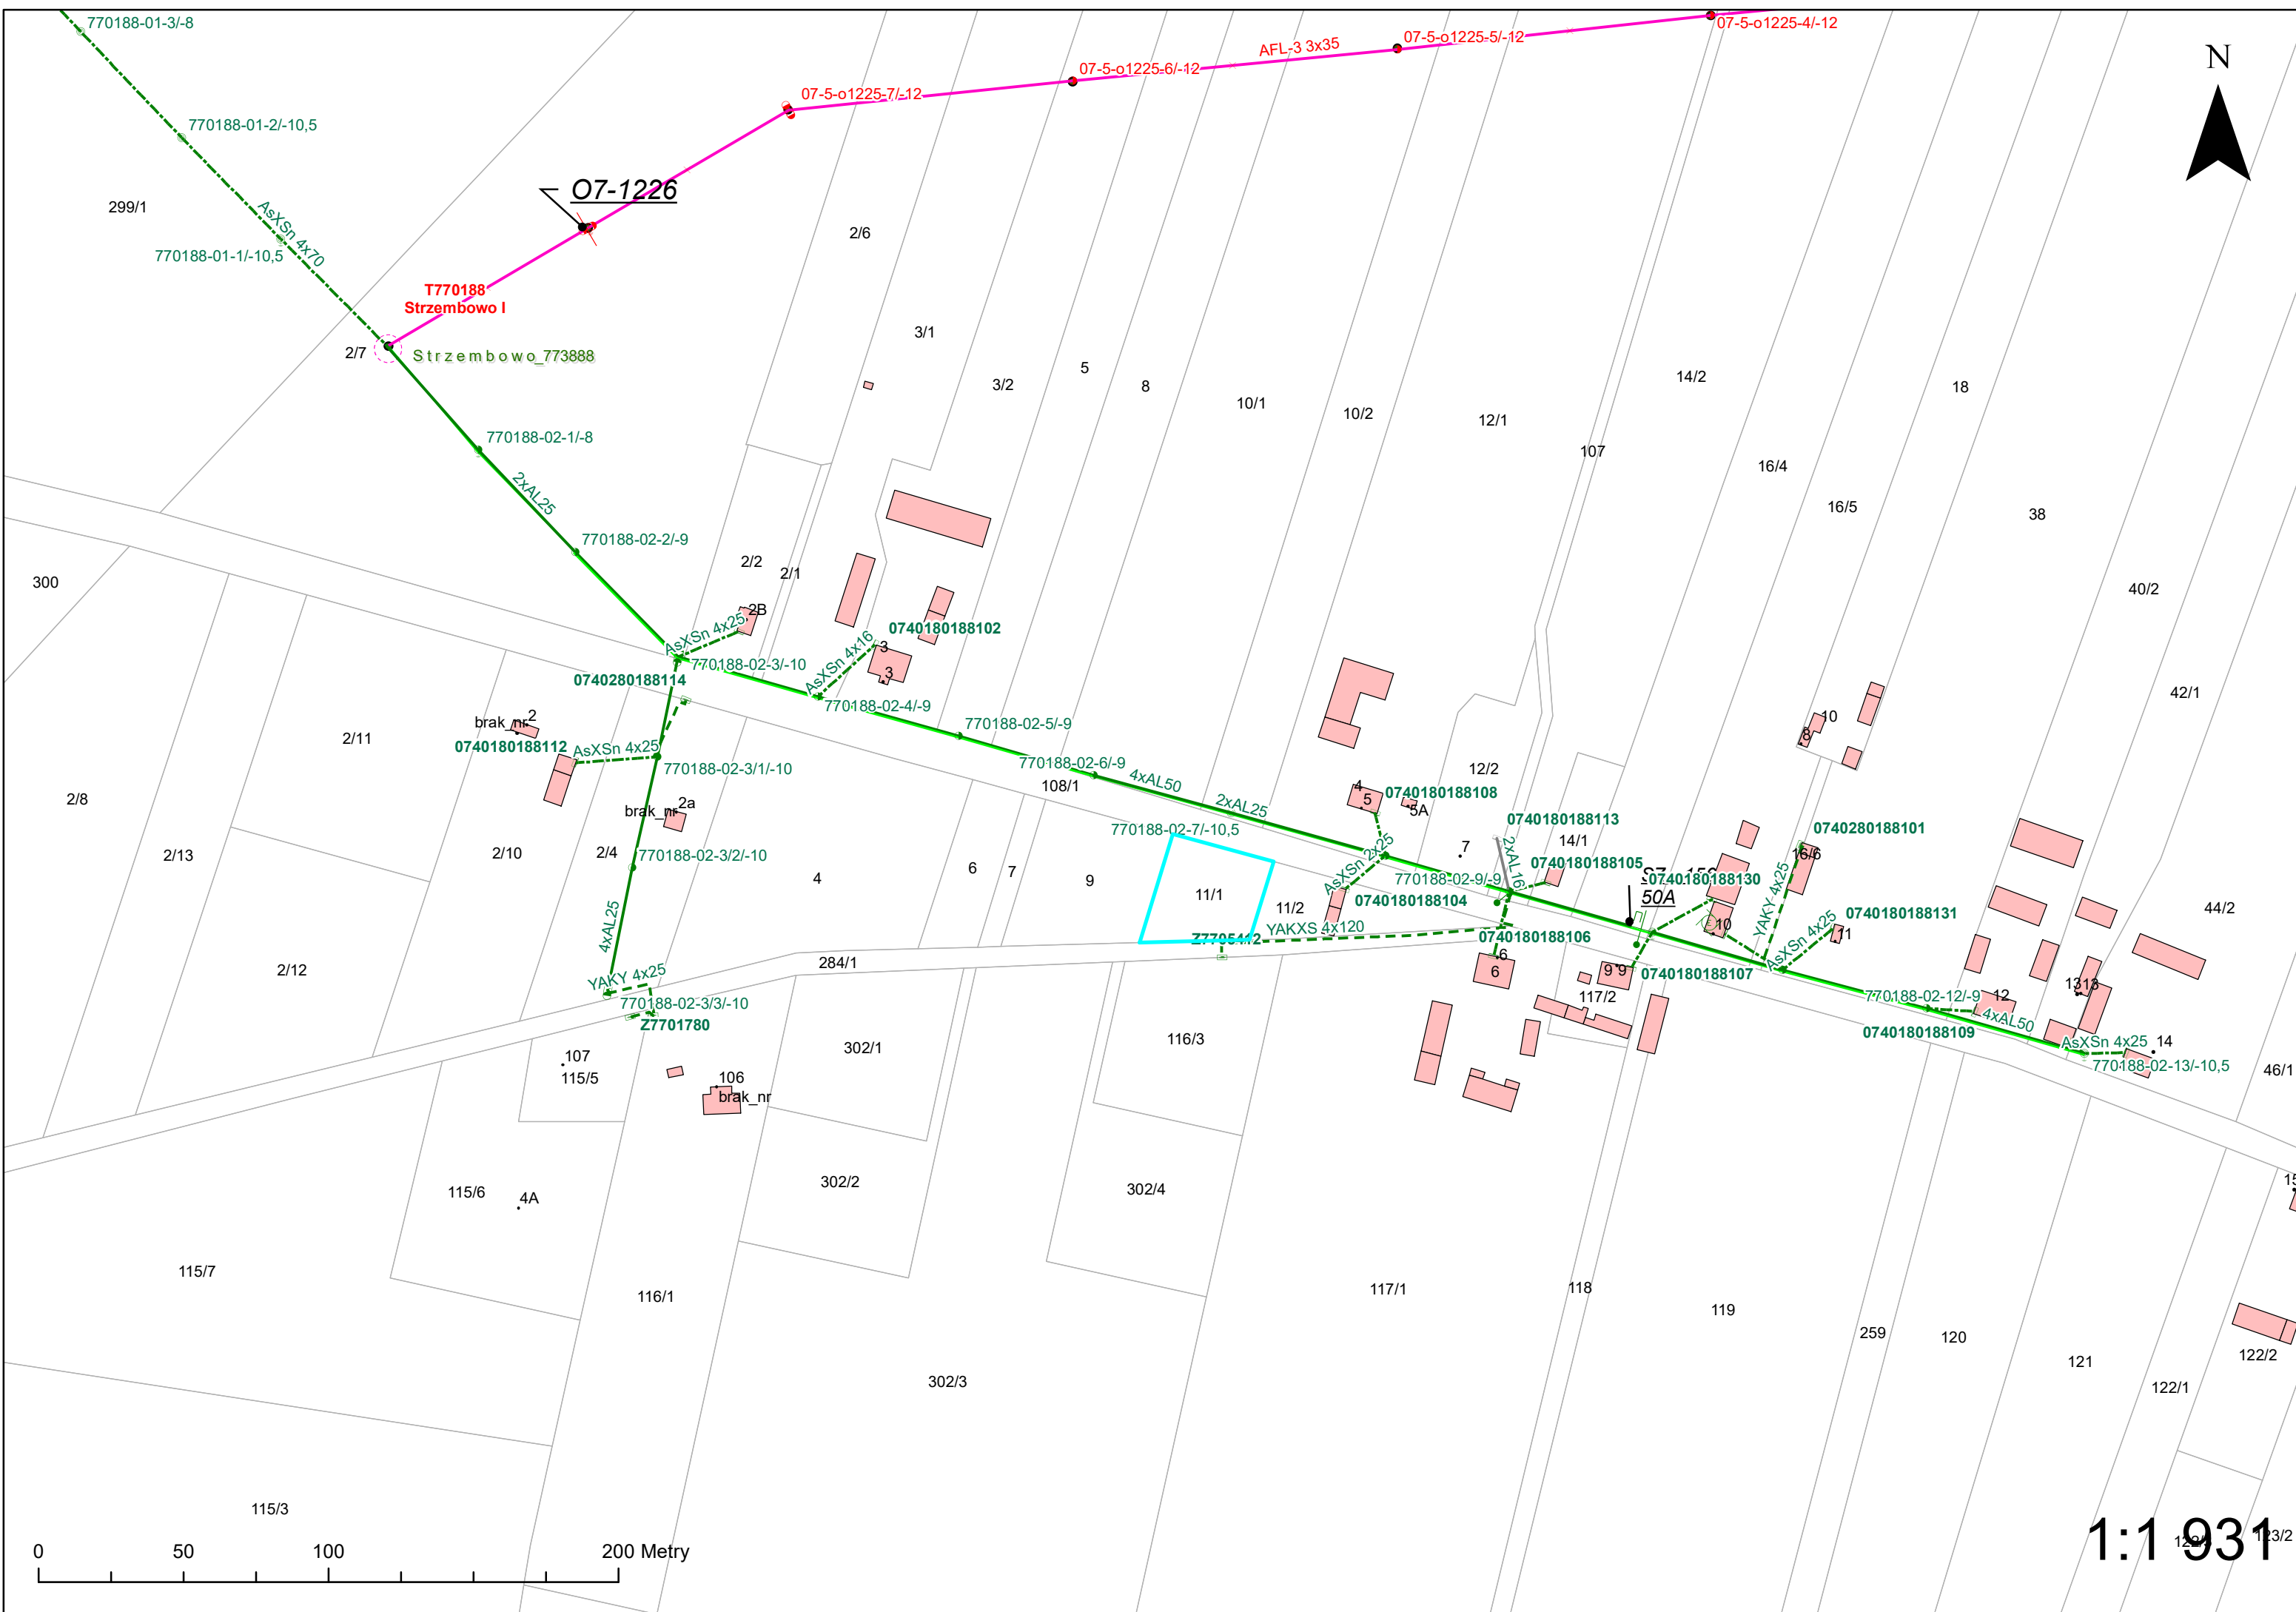

1:1 931