


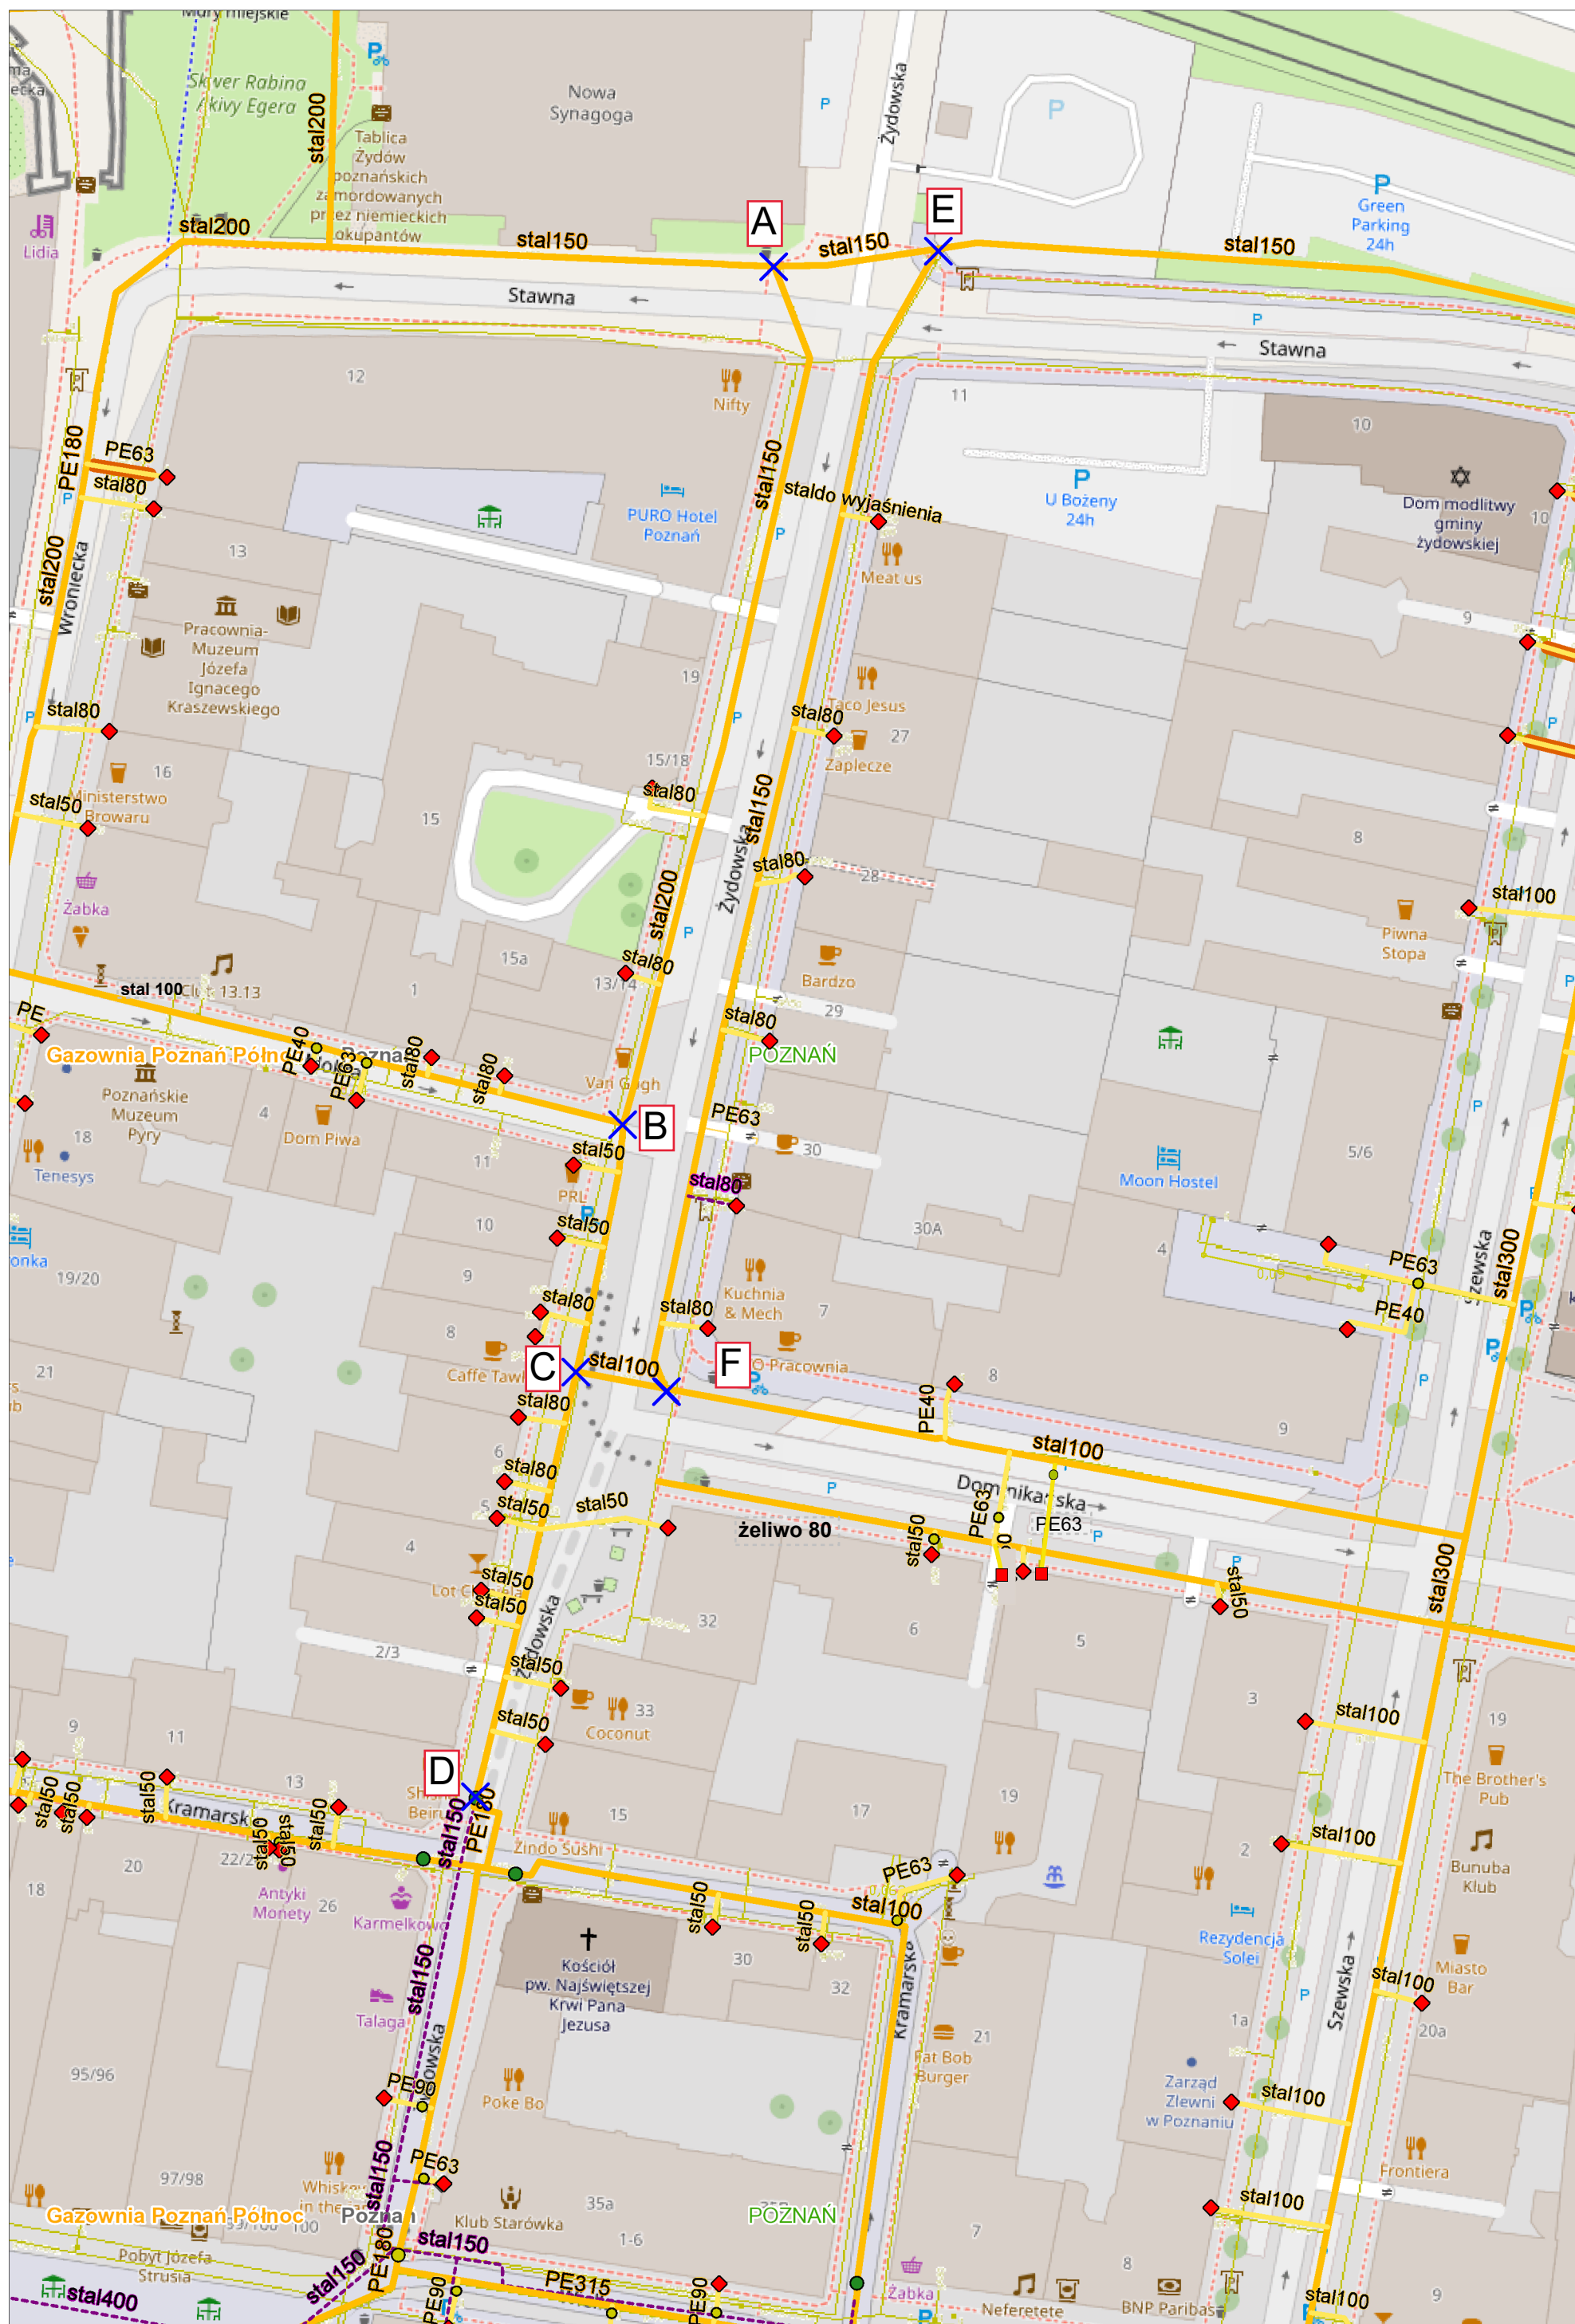

WT nr PSGPO.ZMSM.430.4011.103227.26 - Poznań, ul. Żydowska