


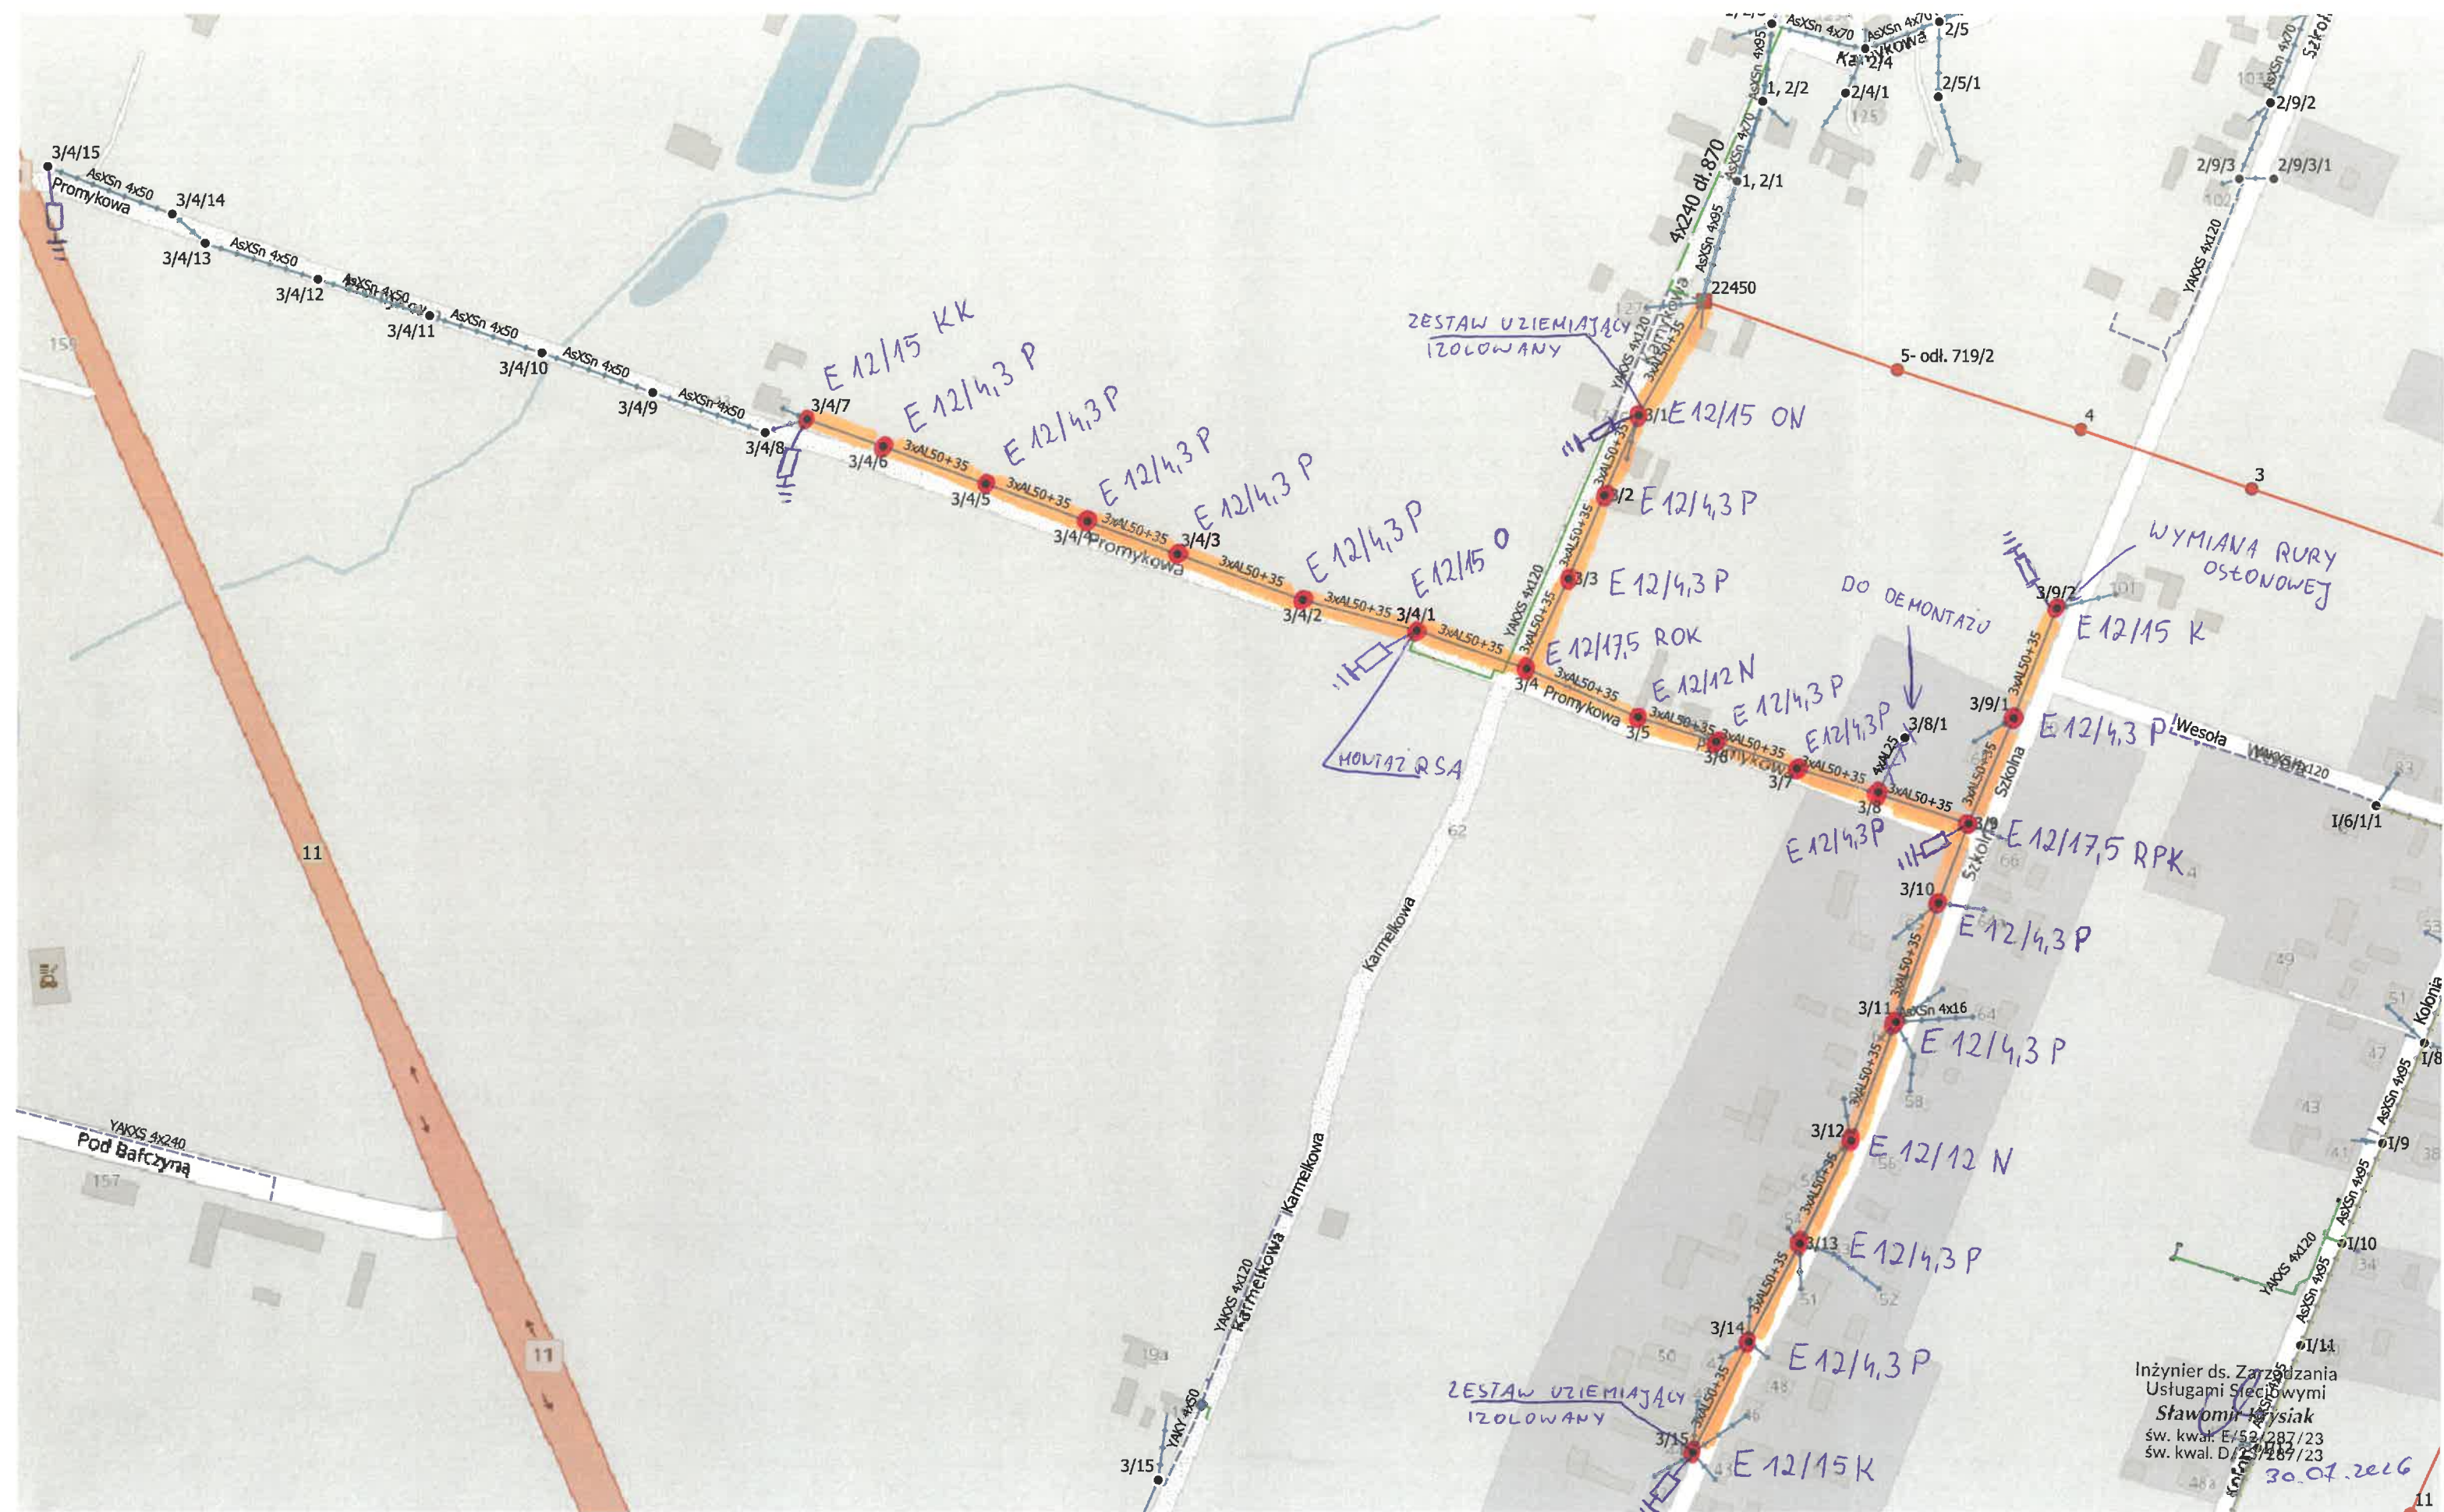

22450/03

ROGASZYCE

4x120 mm² AsXS n dl. 1131 m / 1198 m

24 SZT.
STUPOW

CAPEX
2026