


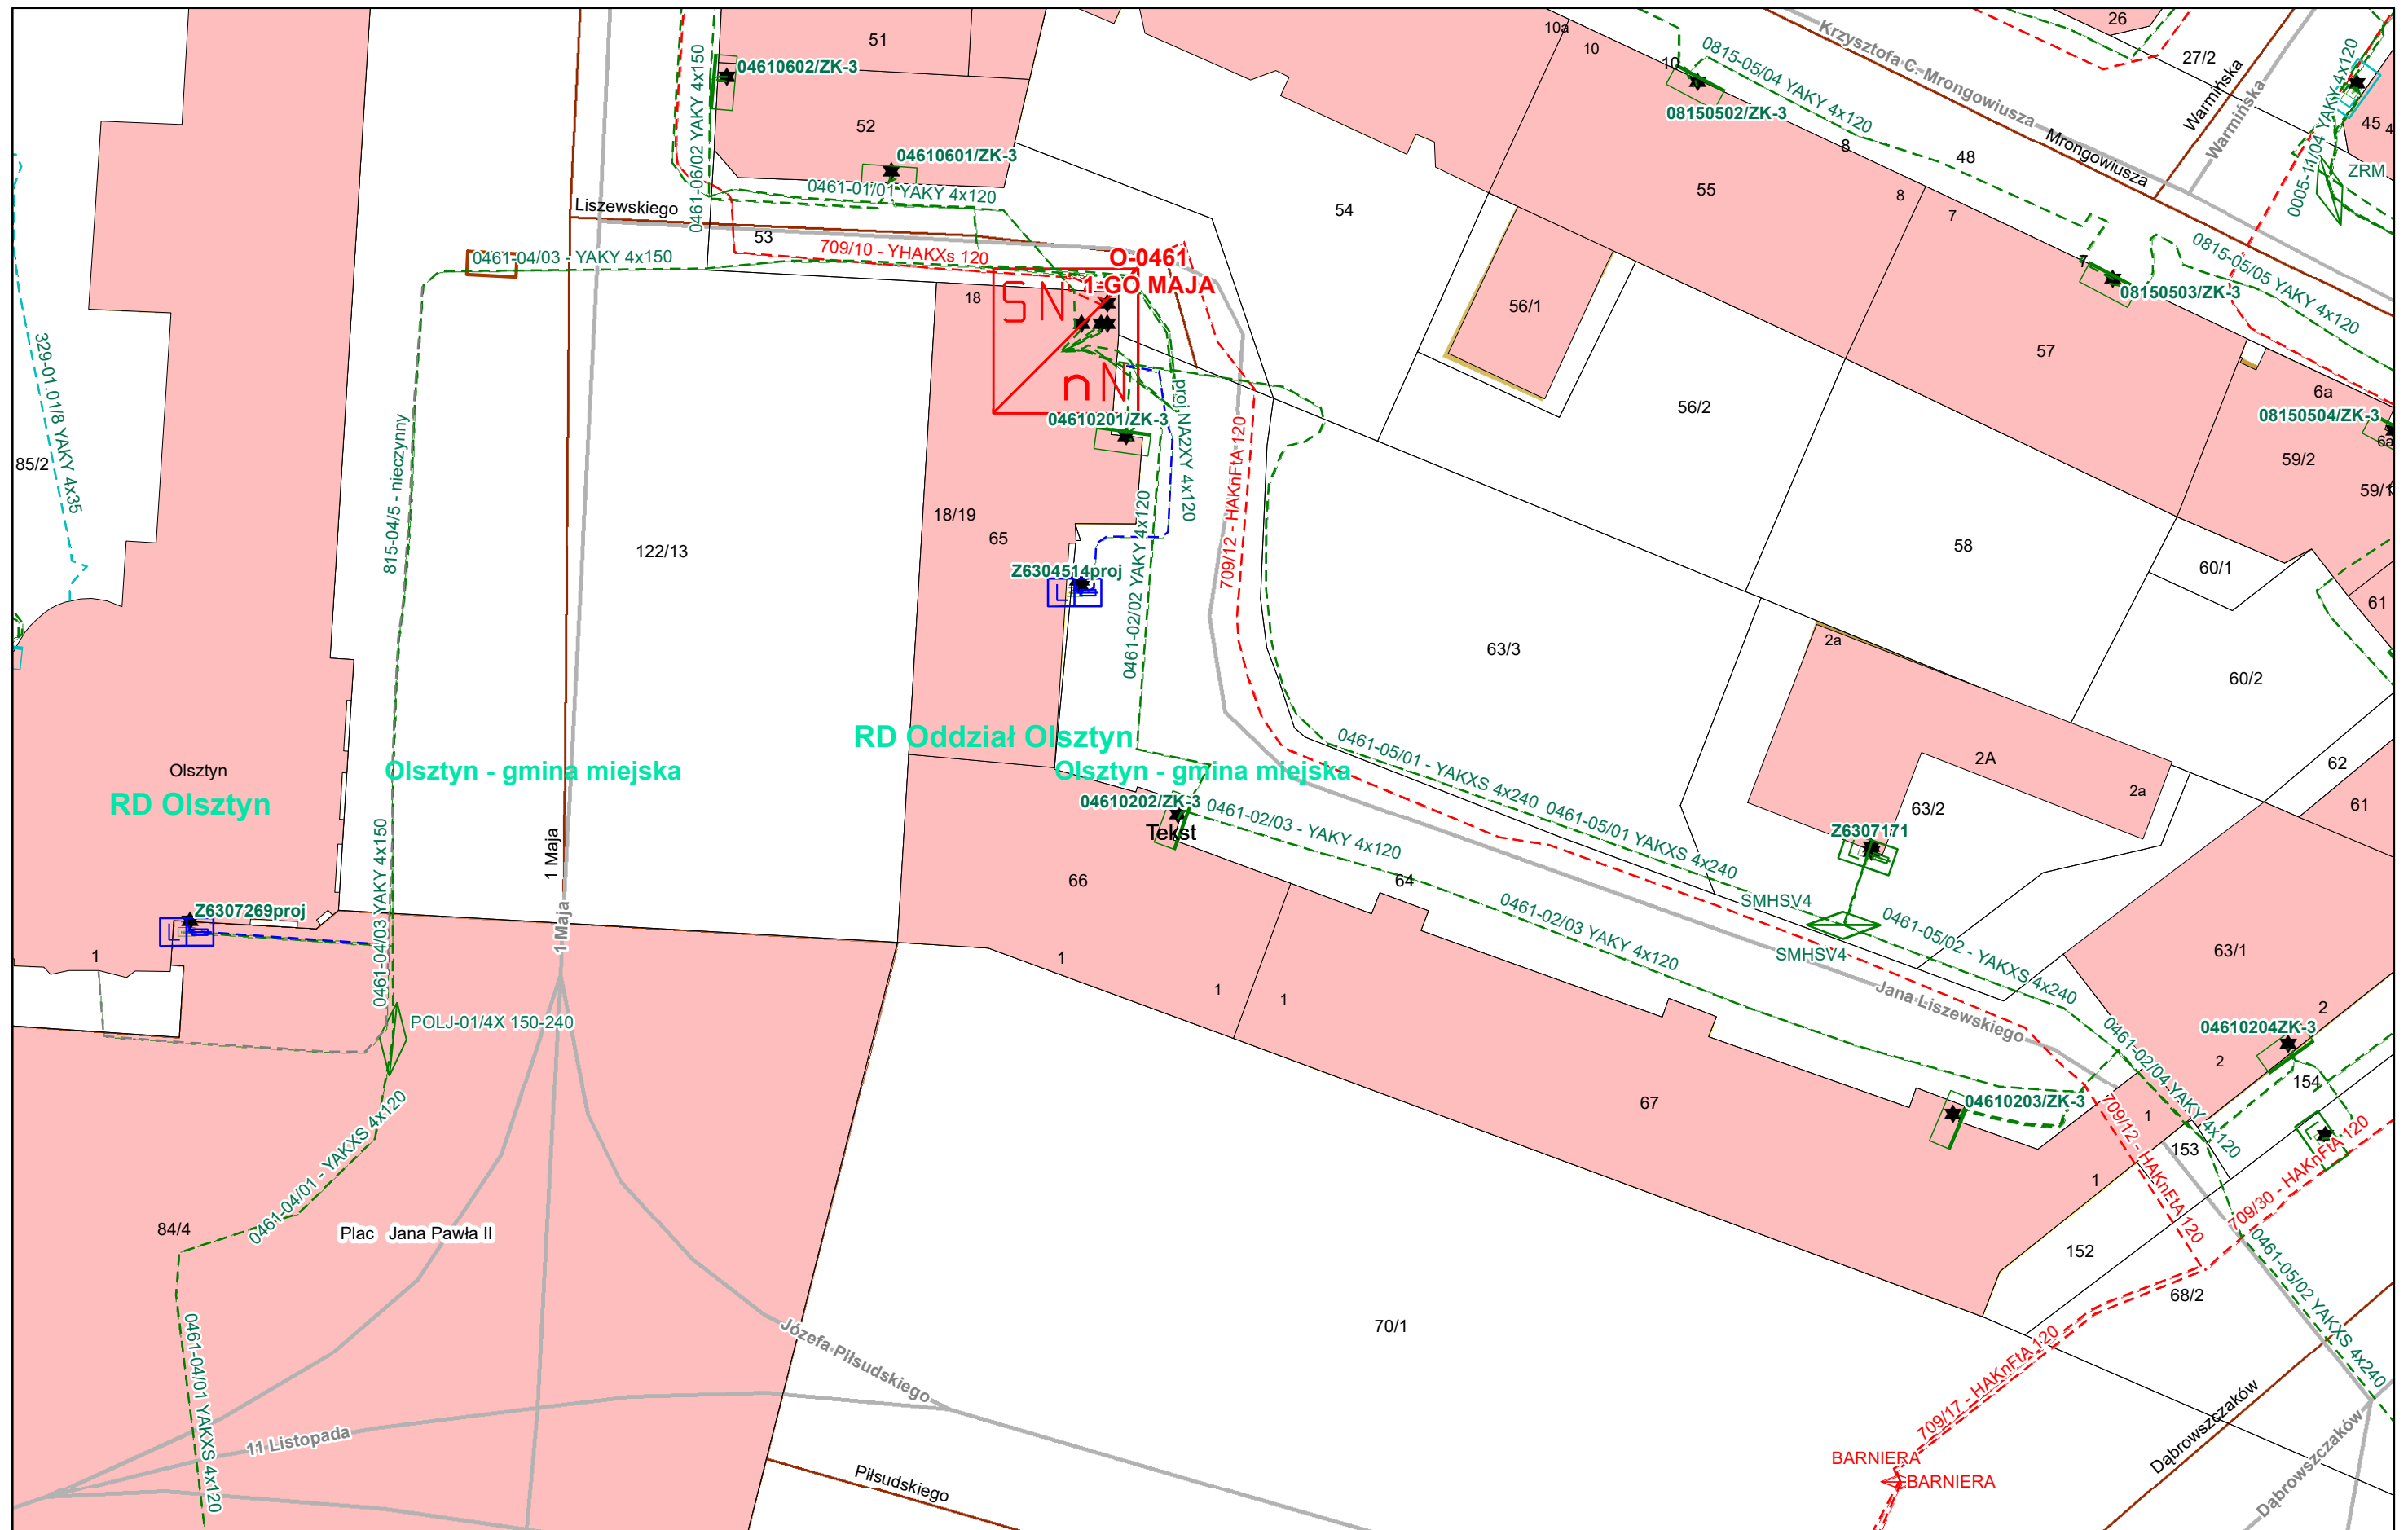

**OBMBS/63/26906 O-0461 1-go Maja
1:500**