


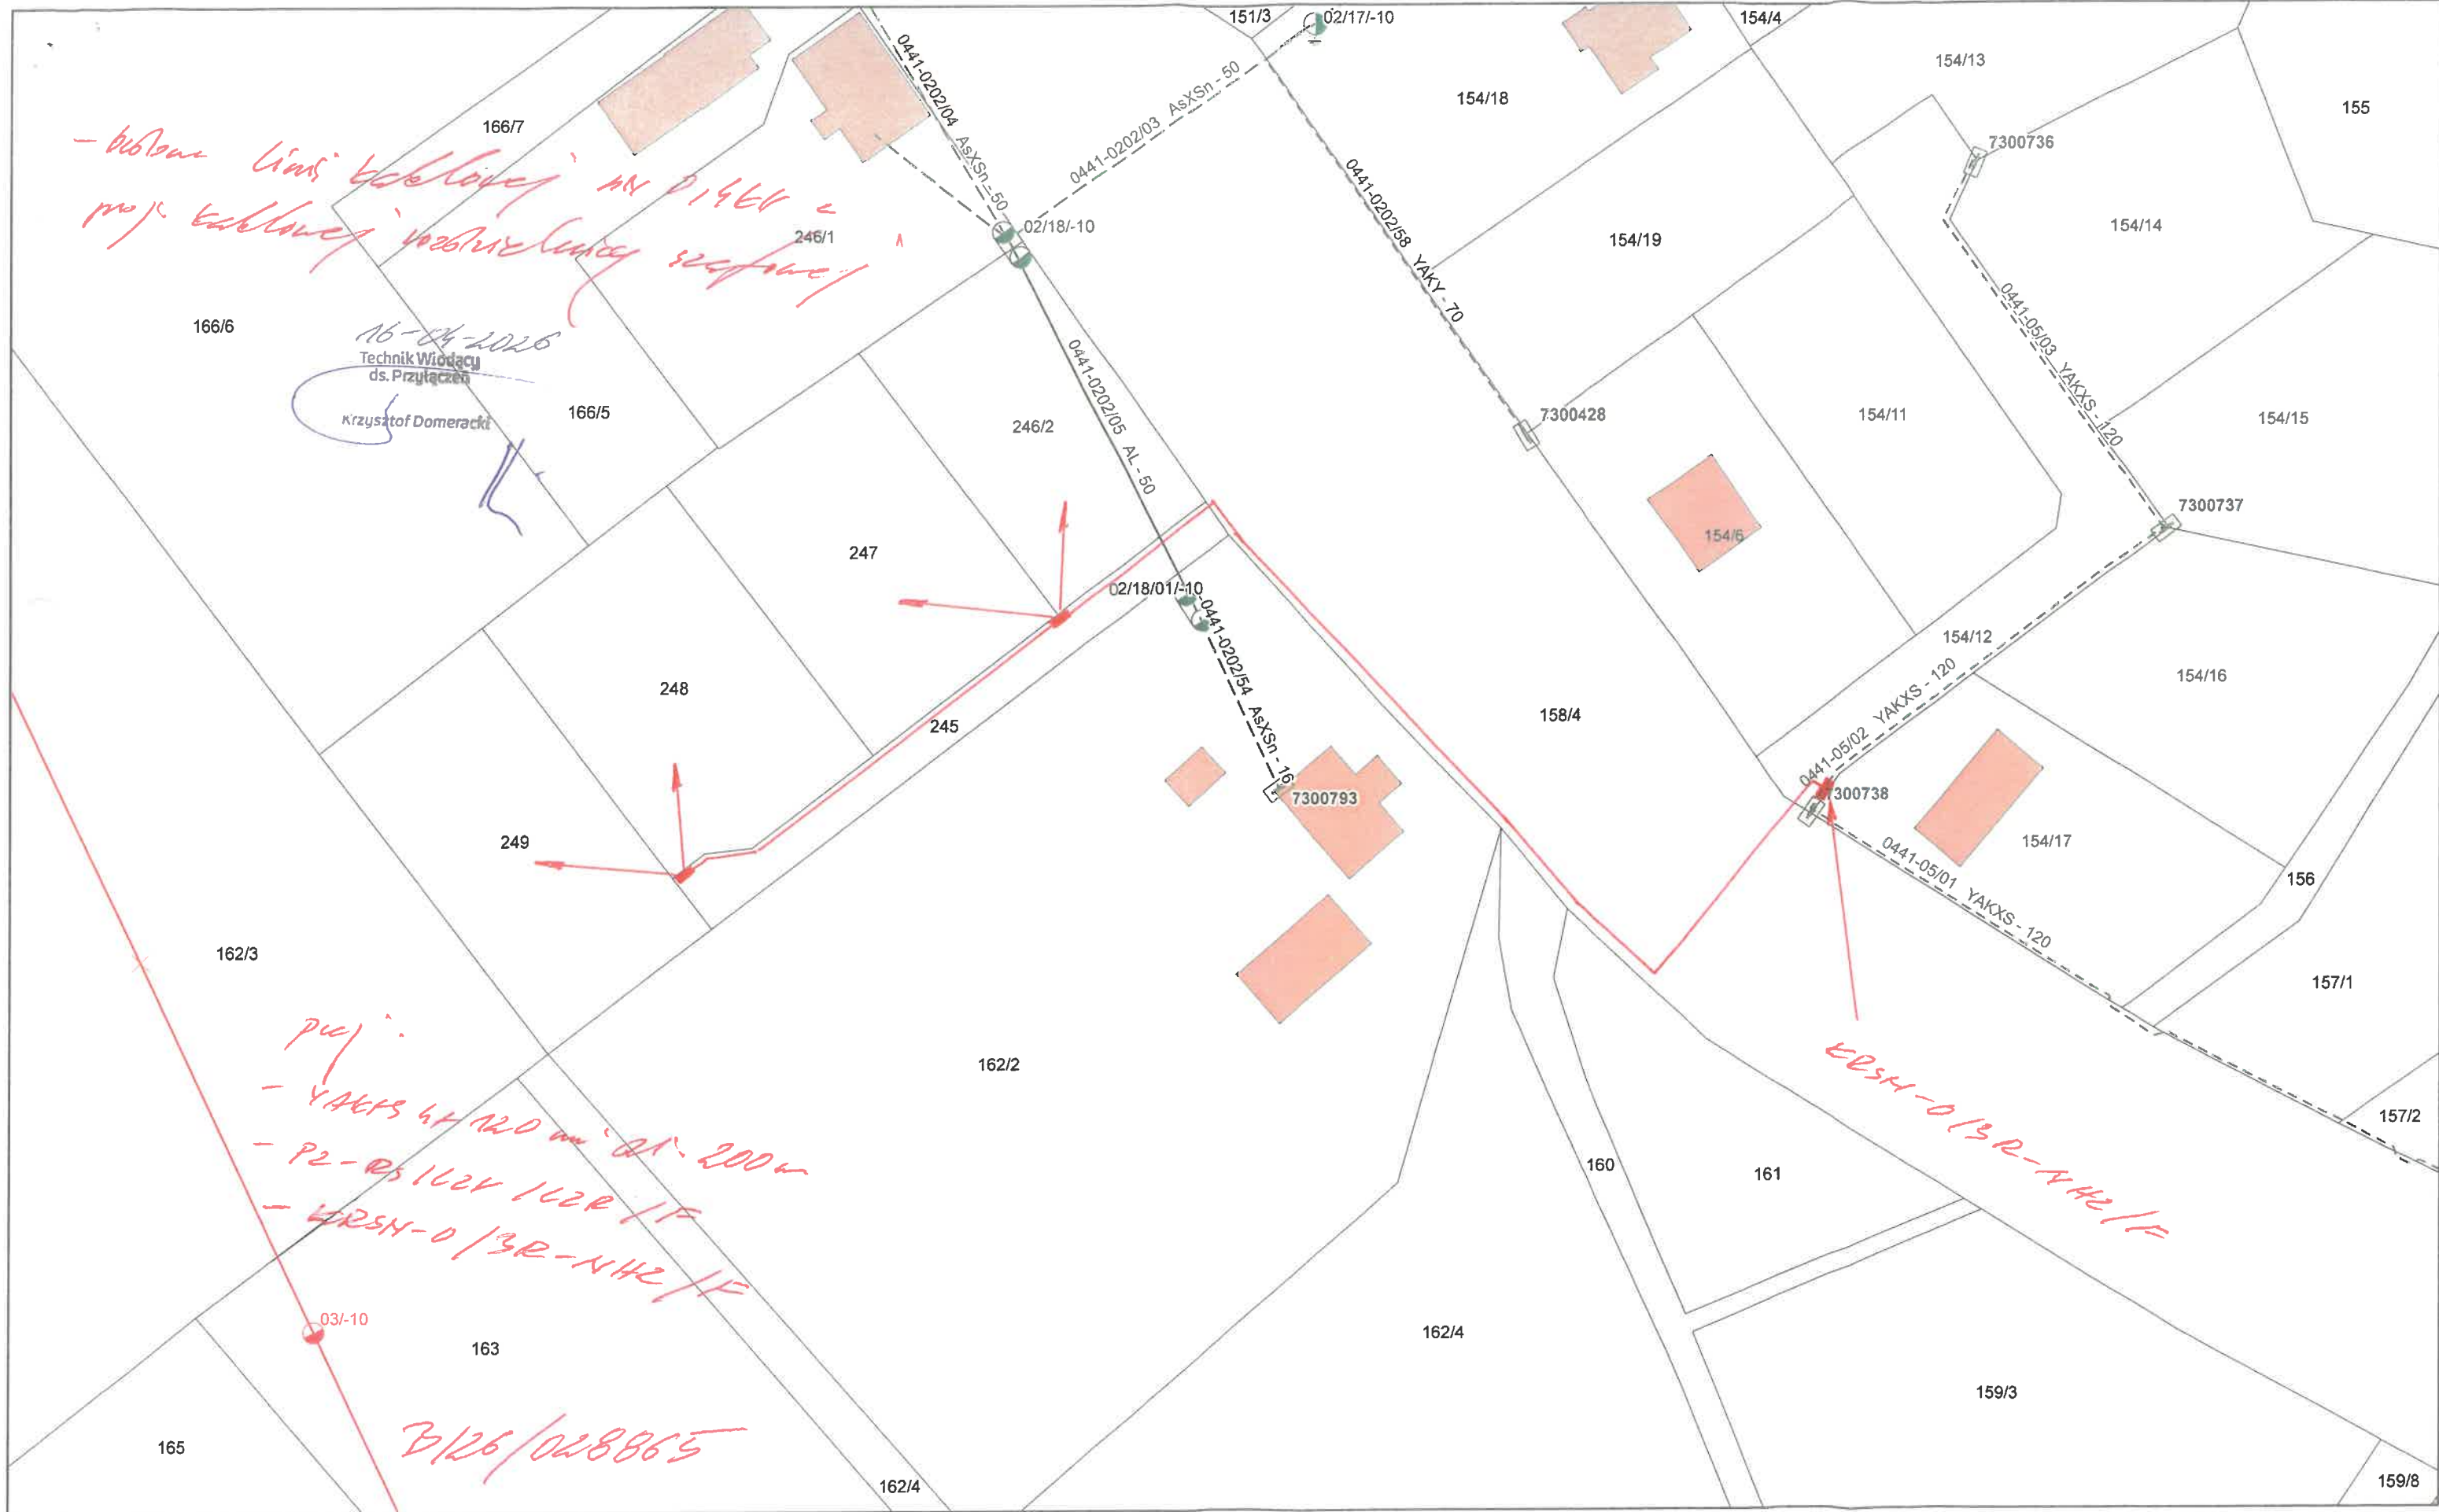

T-0441, FRANCISZKOWO III - h. 100kV4 (proj. 250kV4)
obw. 5 3x 125A
YAKXS 4x120 mm² AI-205m / proj. YAKXS 4x120 mm² AI-200m